

GROUND FLOOR - DORM "HB"

BUILDING AREA: 10,336 S.F.



GENERAL NOTES:


THESE DRAWINGS WERE PREPARED FROM INFORMATION SUPPLIED FROM EXISTING BUILDING DRAWINGS PREPARED BY OTHERS AND FIELD VERIFIED BY OWNER.

ACTUAL DIMENSIONS AND CONDITIONS MUST BE FIELD VERIFIED PRIOR TO ANY CONSTRUCTION.

LEGEND:

- LINE DIVIDING RESIDENCES
- FIRE ALARM PULL
- FE FIRE EXTINGUISHER
- ⊕ EXIT EMERGENCY EXIT
- ▼ INDICATES SHOWER HEAD LOCATIONS
- FU INDICATES FURNACE LOCATIONS
- ▨ UPPER LEVEL
- ▩ LOWER LEVEL

FACILITIES MANAGEMENT SOUTHWEST STATE UNIVERSITY MARSHALL, MINN. 56258-0270	
DATE:	JANUARY 1995
SHEET DESCRIPTION:	DORM "HB" - GROUND FLOOR
SHEET NO.:	A105

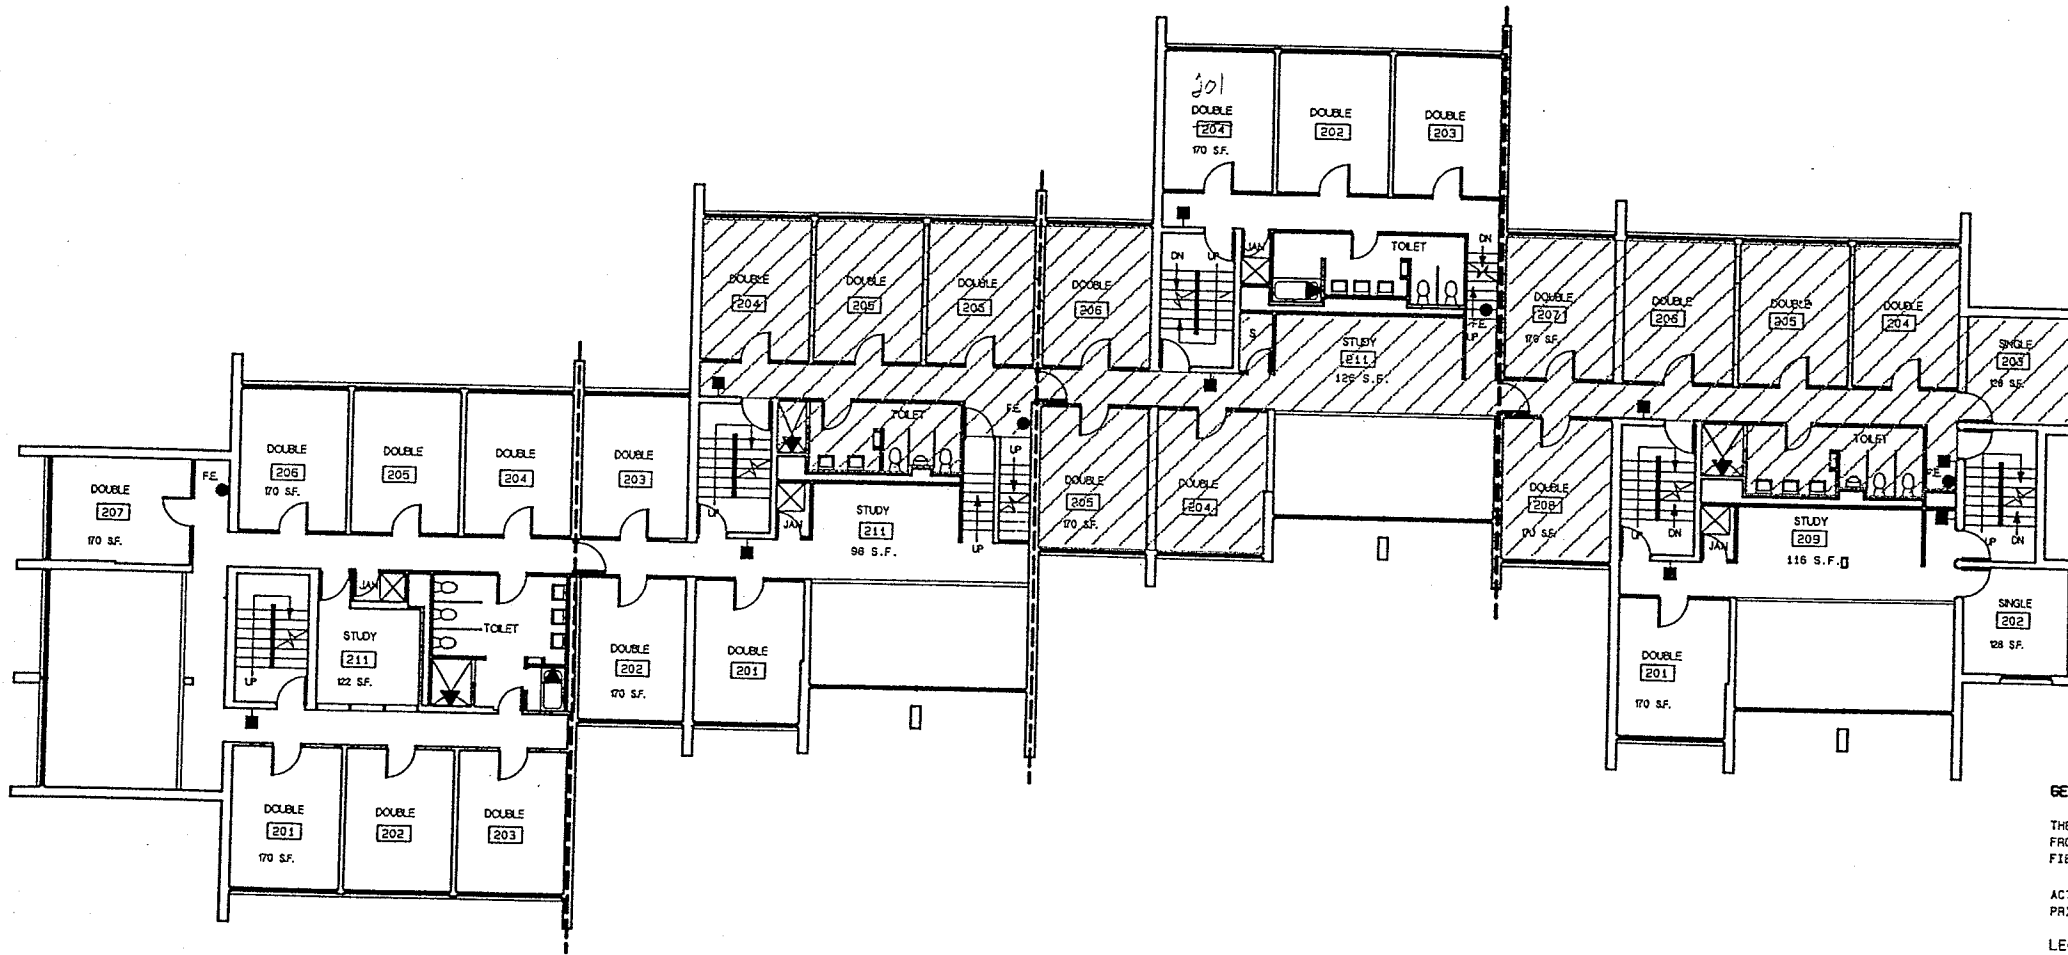

SECOND FLOOR - DORM "HB"



GENERAL NOTES:

THESE DRAWINGS WERE PREPARED FROM INFORMATION SUPPLIED FROM EXISTING BUILDING DRAWINGS PREPARED BY OTHERS AND FIELD VERIFIED BY OWNER.

ACTUAL DIMENSIONS AND CONDITIONS MUST BE FIELD VERIFIED PRIOR TO ANY CONSTRUCTION.

LEGEND:

- LINE DIVIDING RESIDENCES
- FIRE ALARM PULL
- FE FIRE EXTINGUISHER
- ⊕ EXIT EMERGENCY EXIT
- ▼ INDICATES SHOWER HEAD LOCATIONS
- /// UPPER LEVEL


FACILITIES MANAGEMENT
SOUTHWEST STATE UNIVERSITY
MARSHALL, MINN. 56258-0270

DATE: JANUARY 1995


SHEET DESCRIPTION:
DORM "HB" - SECOND FLOOR

SHEET NO.

A106

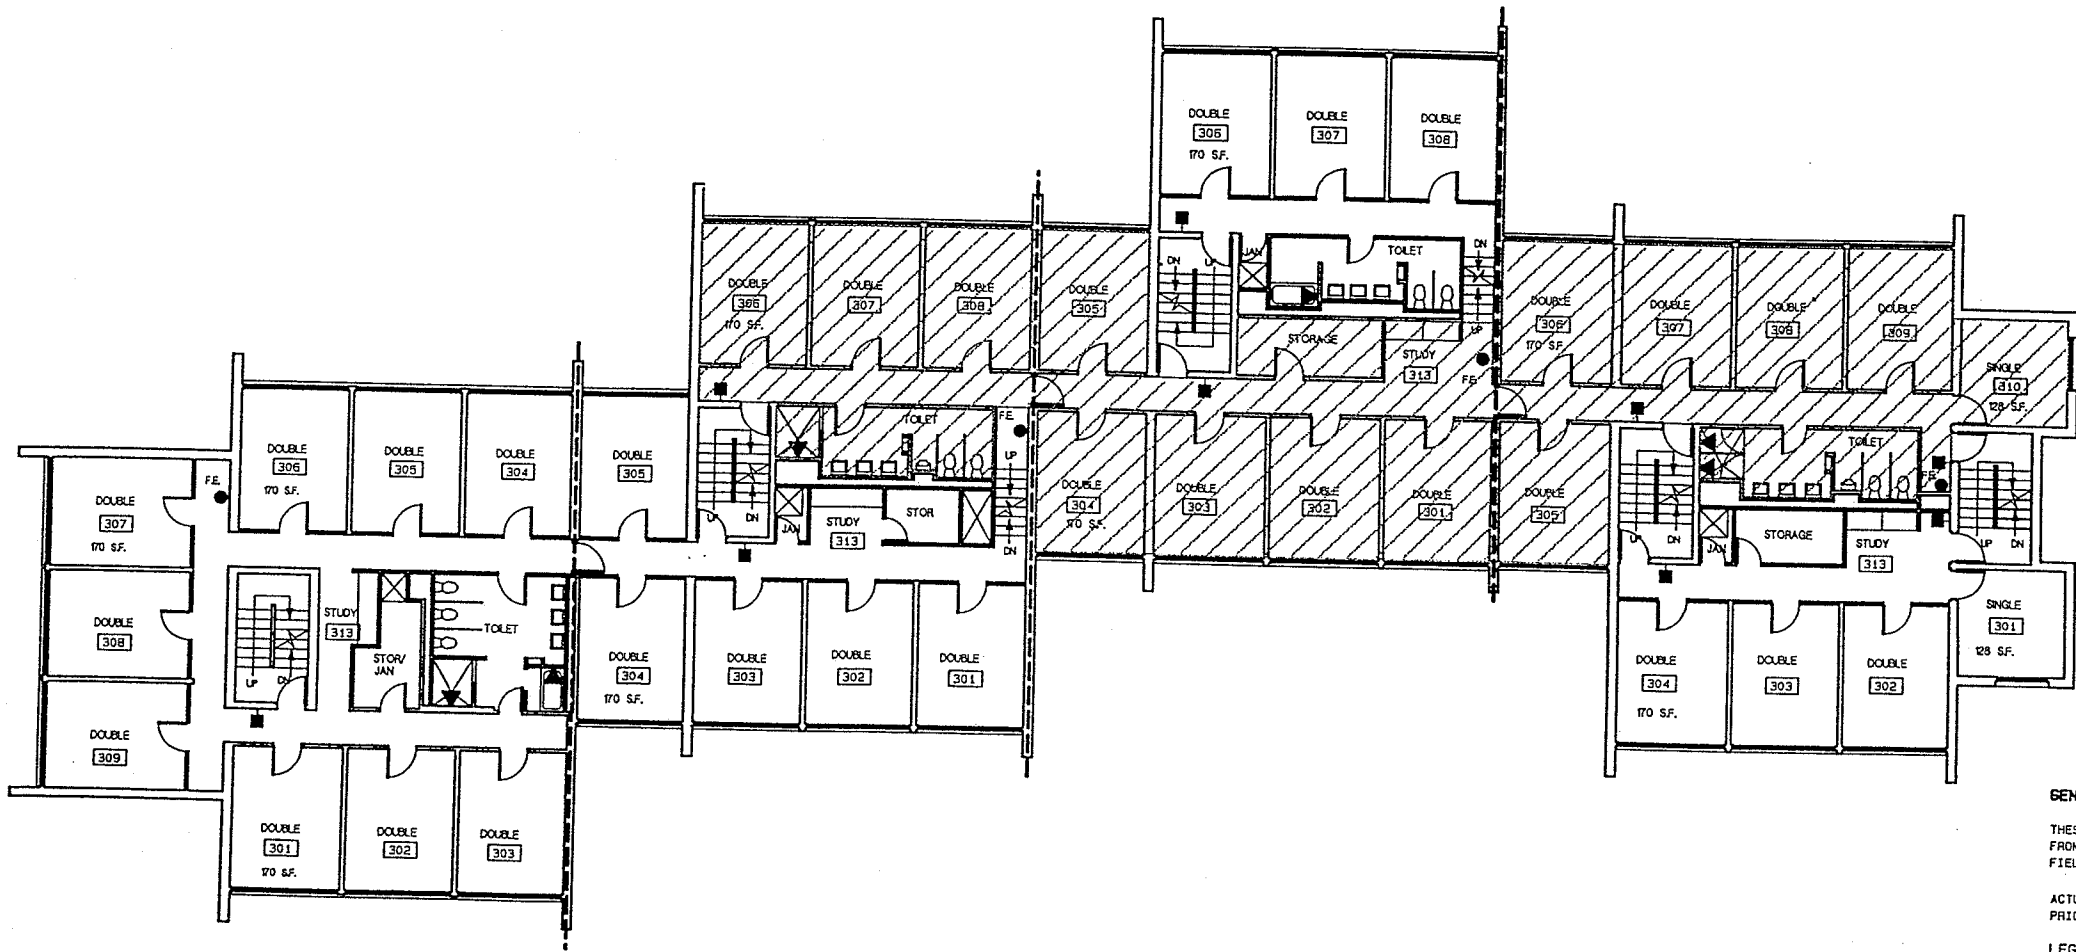

THIRD FLOOR - DORM "HB"

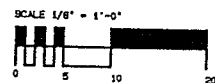

GENERAL NOTES:

THESE DRAWINGS WERE PREPARED FROM INFORMATION SUPPLIED FROM EXISTING BUILDING DRAWINGS PREPARED BY OTHERS AND FIELD VERIFIED BY OWNER.

ACTUAL DIMENSIONS AND CONDITIONS MUST BE FIELD VERIFIED PRIOR TO ANY CONSTRUCTION.

LEGEND:

- LINE DIVIDING RESIDENCES
- FIRE ALARM PULL
- FE FIRE EXTINGUISHER
- ⊙ EXIT EMERGENCY EXIT
- ▼ INDICATES SHOWER HEAD LOCATIONS
- /// UPPER LEVEL


FACILITIES MANAGEMENT
 SOUTHWEST STATE UNIVERSITY
 MARSHALL, MINN. 56268-0270

DATE: JANUARY 1995

SHEET DESCRIPTION:
 DORM "HB" - THIRD FLOOR

SHEET NO.

A107

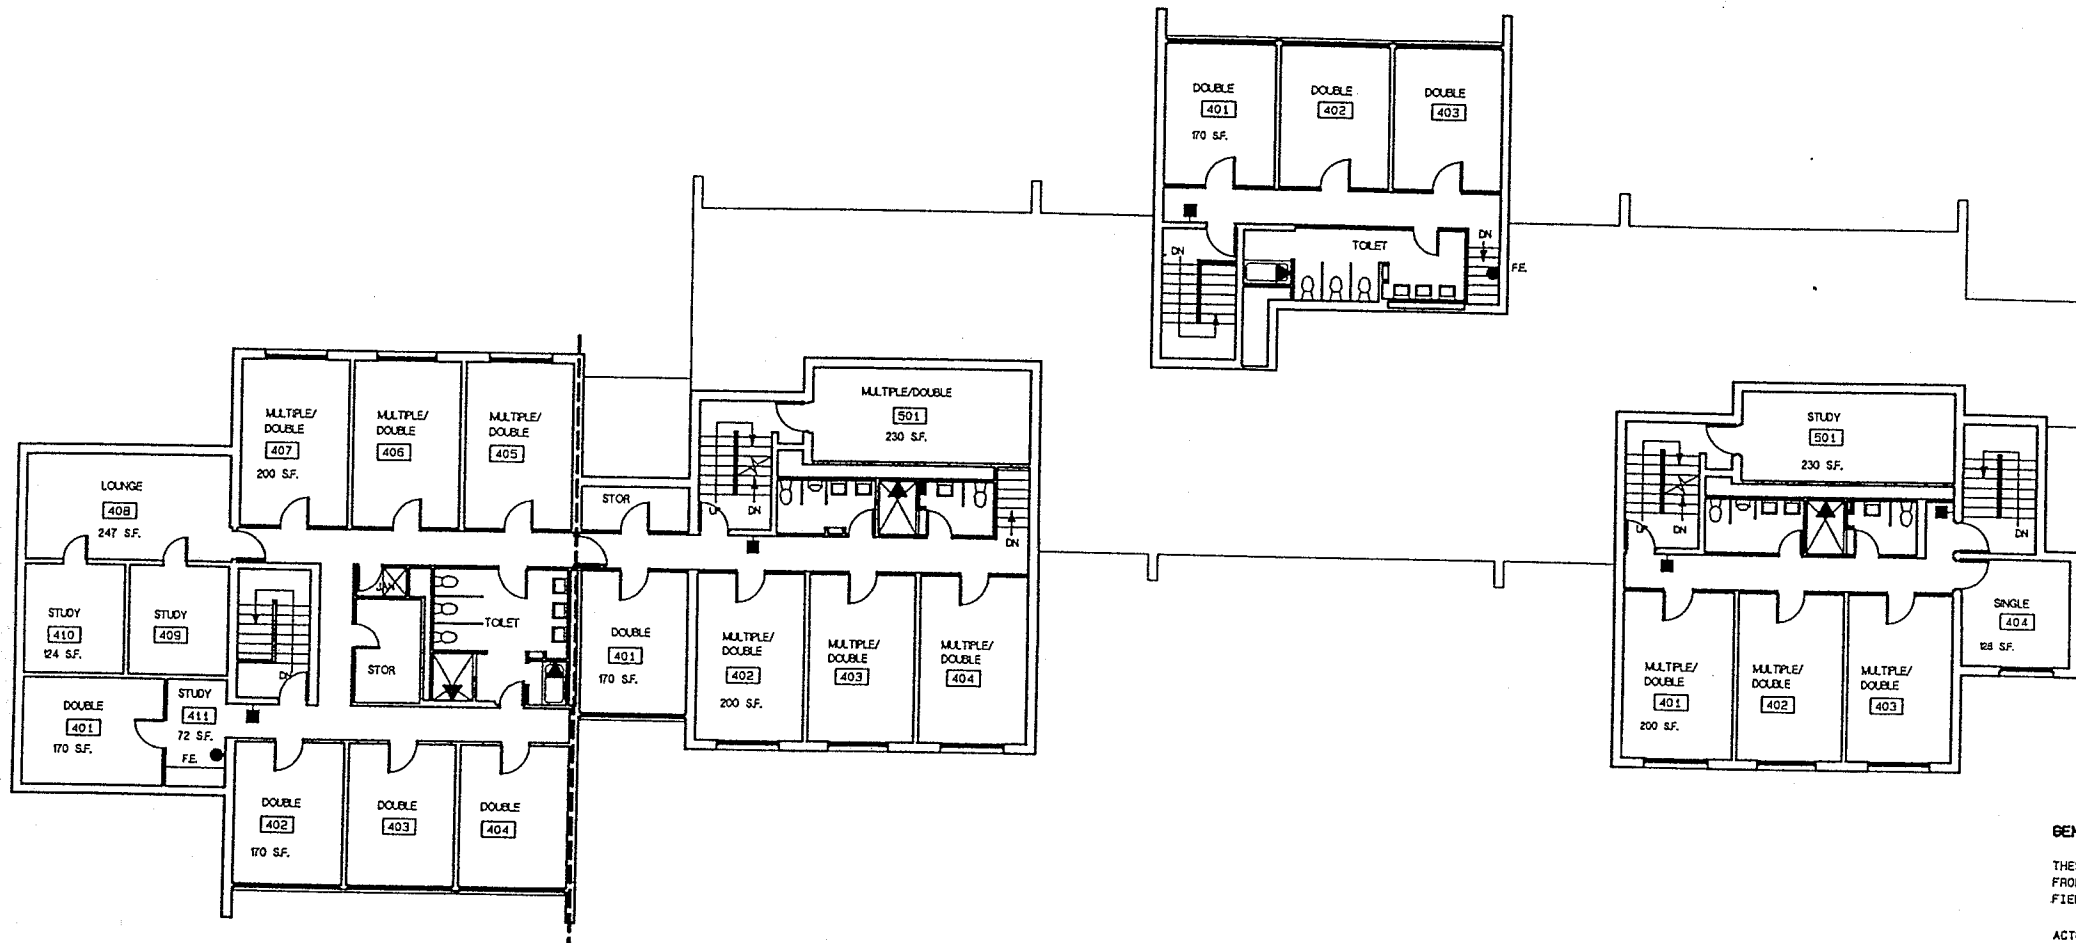

FOURTH FLOOR - DORM "HB"



GENERAL NOTES:


THESE DRAWINGS WERE PREPARED FROM INFORMATION SUPPLIED FROM EXISTING BUILDING DRAWINGS PREPARED BY OTHERS AND FIELD VERIFIED BY OWNER.

ACTUAL DIMENSIONS AND CONDITIONS MUST BE FIELD VERIFIED PRIOR TO ANY CONSTRUCTION.

LEGEND:

- LINE DIVIDING RESIDENCES
- FIRE ALARM PULL
- FE FIRE EXTINGUISHER
- ⊕ EXIT EMERGENCY EXIT
- ▼ INDICATES SHOWER HEAD LOCATIONS

FACILITIES MANAGEMENT SOUTHWEST STATE UNIVERSITY MARSHALL, MINN. 56258-0270	
DATE: JANUARY 1995	SHEET NO.
SHEET DESCRIPTION: DORM "HB" - FOURTH FLOOR	A108

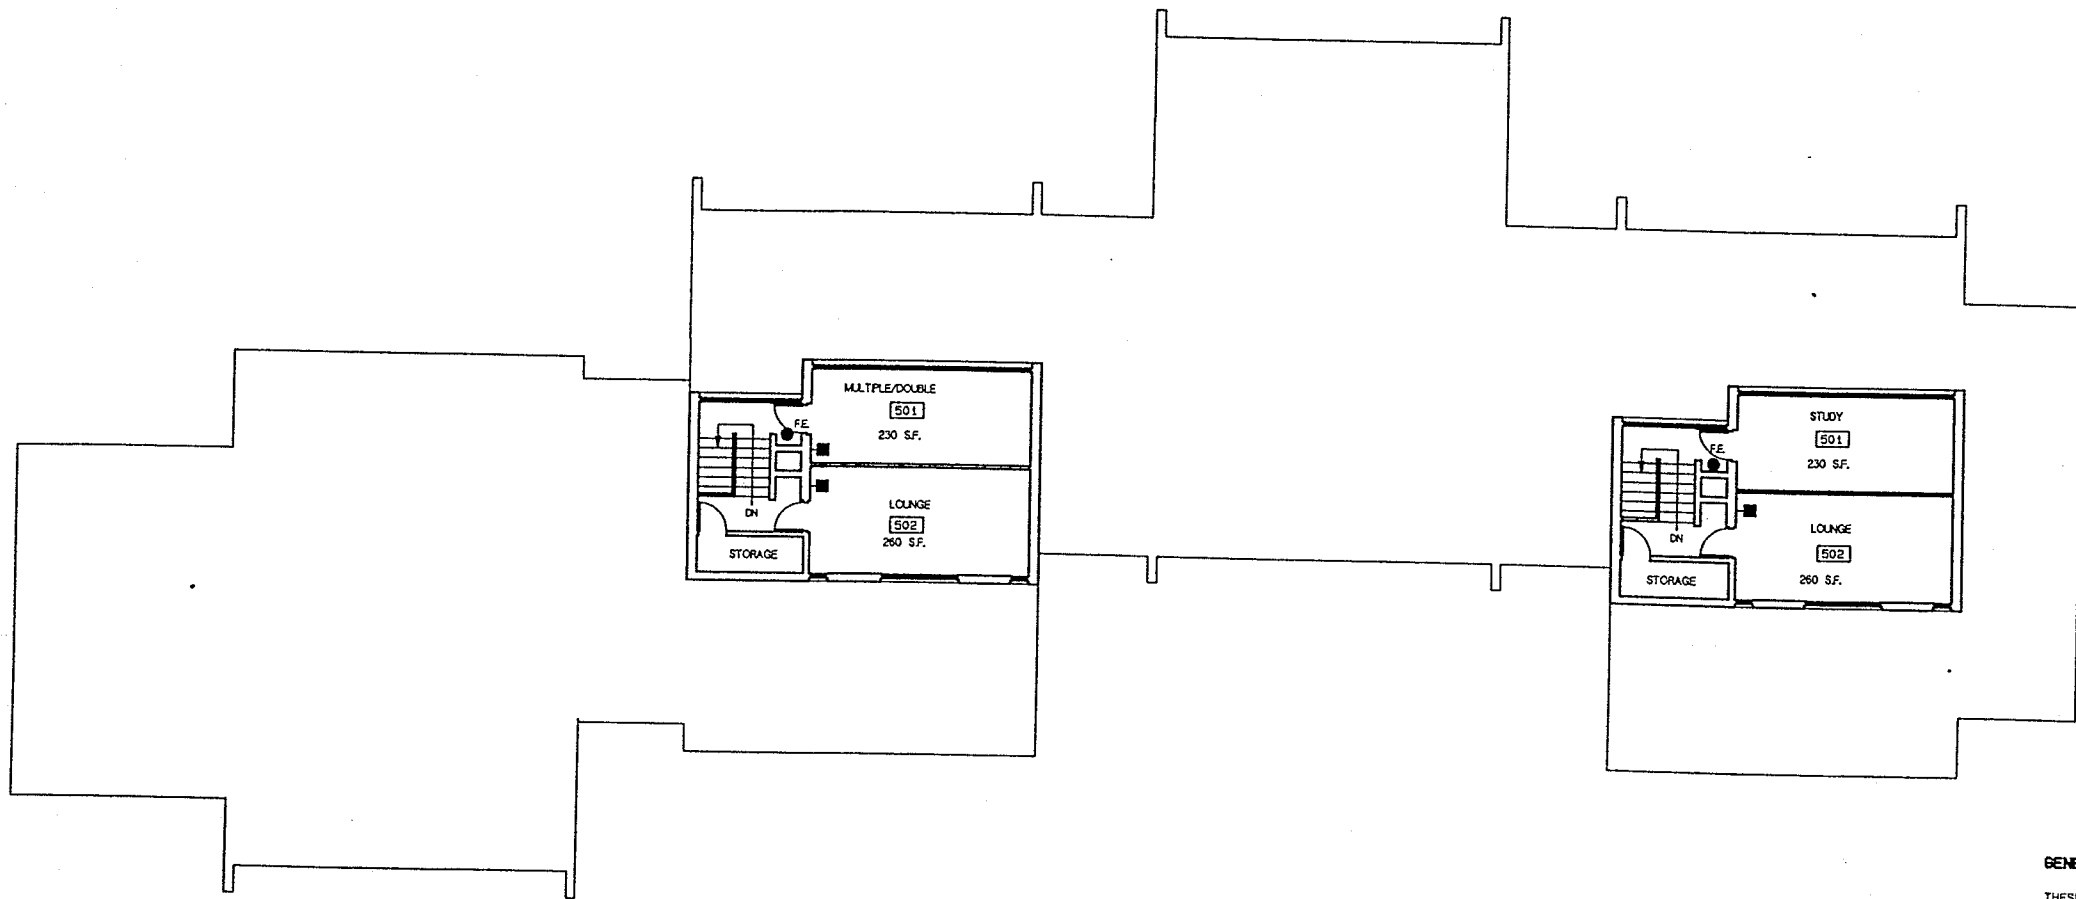

FIFTH FLOOR - DORM "HB"



GENERAL NOTES:

THESE DRAWINGS WERE PREPARED FROM INFORMATION SUPPLIED FROM EXISTING BUILDING DRAWINGS PREPARED BY OTHERS AND FIELD VERIFIED BY OWNER.

ACTUAL DIMENSIONS AND CONDITIONS MUST BE FIELD VERIFIED PRIOR TO ANY CONSTRUCTION.

LEGEND:

- LINE DIVIDING RESIDENCES
- FIRE ALARM PULL
- FE FIRE EXTINGUISHER
- ⊙ EXT EMERGENCY EXIT

FACILITIES MANAGEMENT SOUTHWEST STATE UNIVERSITY MARSHALL, MINN. 56208-0270	
DATE: JANUARY 1995	SHEET NO.
SHEET DESCRIPTION: DORM "HB" - FIFTH FLOOR	A109