

GROUND FLOOR - DORM "GM"

BUILDING AREA: 10,077 S.F.



GENERAL NOTES:

THESE DRAWINGS WERE PREPARED FROM INFORMATION SUPPLIED FROM EXISTING BUILDING DRAWINGS PREPARED BY OTHERS AND FIELD VERIFIED BY OWNER.


ACTUAL DIMENSIONS AND CONDITIONS MUST BE FIELD VERIFIED PRIOR TO ANY CONSTRUCTION.

LEGEND:

- LINE DIVIDING RESIDENCES
- FIRE ALARM PULL
- FE FIRE EXTINGUISHER
- ⊙ EXIT EMERGENCY EXIT
- ▼ INDICATES SHOWER HEAD LOCATIONS
- FU INDICATES FURNACE LOCATIONS
- ▨ UPPER LEVEL
- ▩ LOWER LEVEL

FACILITIES MANAGEMENT
 SOUTHWEST STATE UNIVERSITY
 MARSHALL, MINN. 56258-0270

DATE: JANUARY 1995	SHEET NO. A110
SHEET DESCRIPTION: DORM "GM" - GROUND FLOOR	

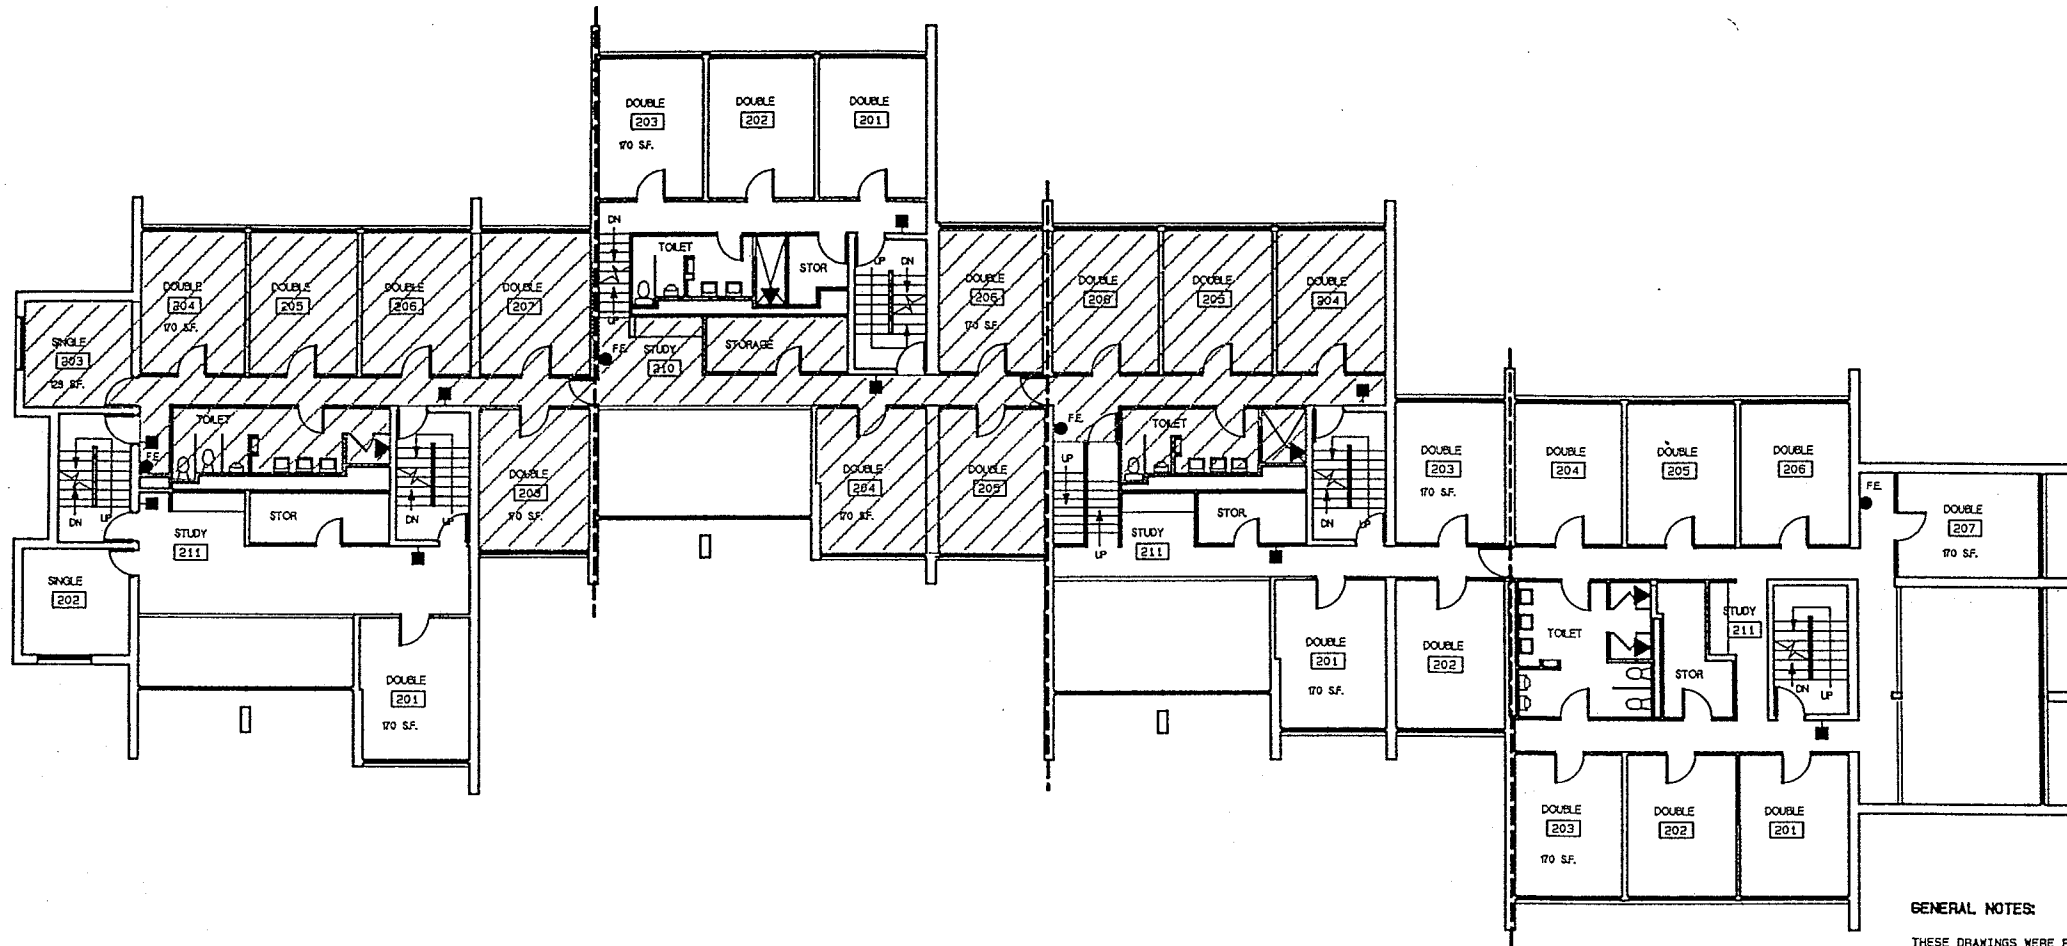

SECOND FLOOR - DORM "GM"



GENERAL NOTES:

THESE DRAWINGS WERE PREPARED FROM INFORMATION SUPPLIED FROM EXISTING BUILDING DRAWINGS PREPARED BY OTHERS AND FIELD VERIFIED BY OWNER.

ACTUAL DIMENSIONS AND CONDITIONS MUST BE FIELD VERIFIED PRIOR TO ANY CONSTRUCTION.

LEGEND:

- LINE DIVIDING RESIDENCES
- FIRE ALARM PULL
- F.E. FIRE EXTINGUISHER
- ⊕ EXIT EMERGENCY EXIT
- ▼ INDICATES SHOWER HEAD LOCATIONS
- ▨ UPPER LEVEL

FACILITIES MANAGEMENT
SOUTHWEST STATE UNIVERSITY
 MARSHALL, MINN. 56258-0270


DATE: JANUARY 1995

SHEET DESCRIPTION:

DORM "GM" - SECOND FLOOR

SHEET NO.

A111

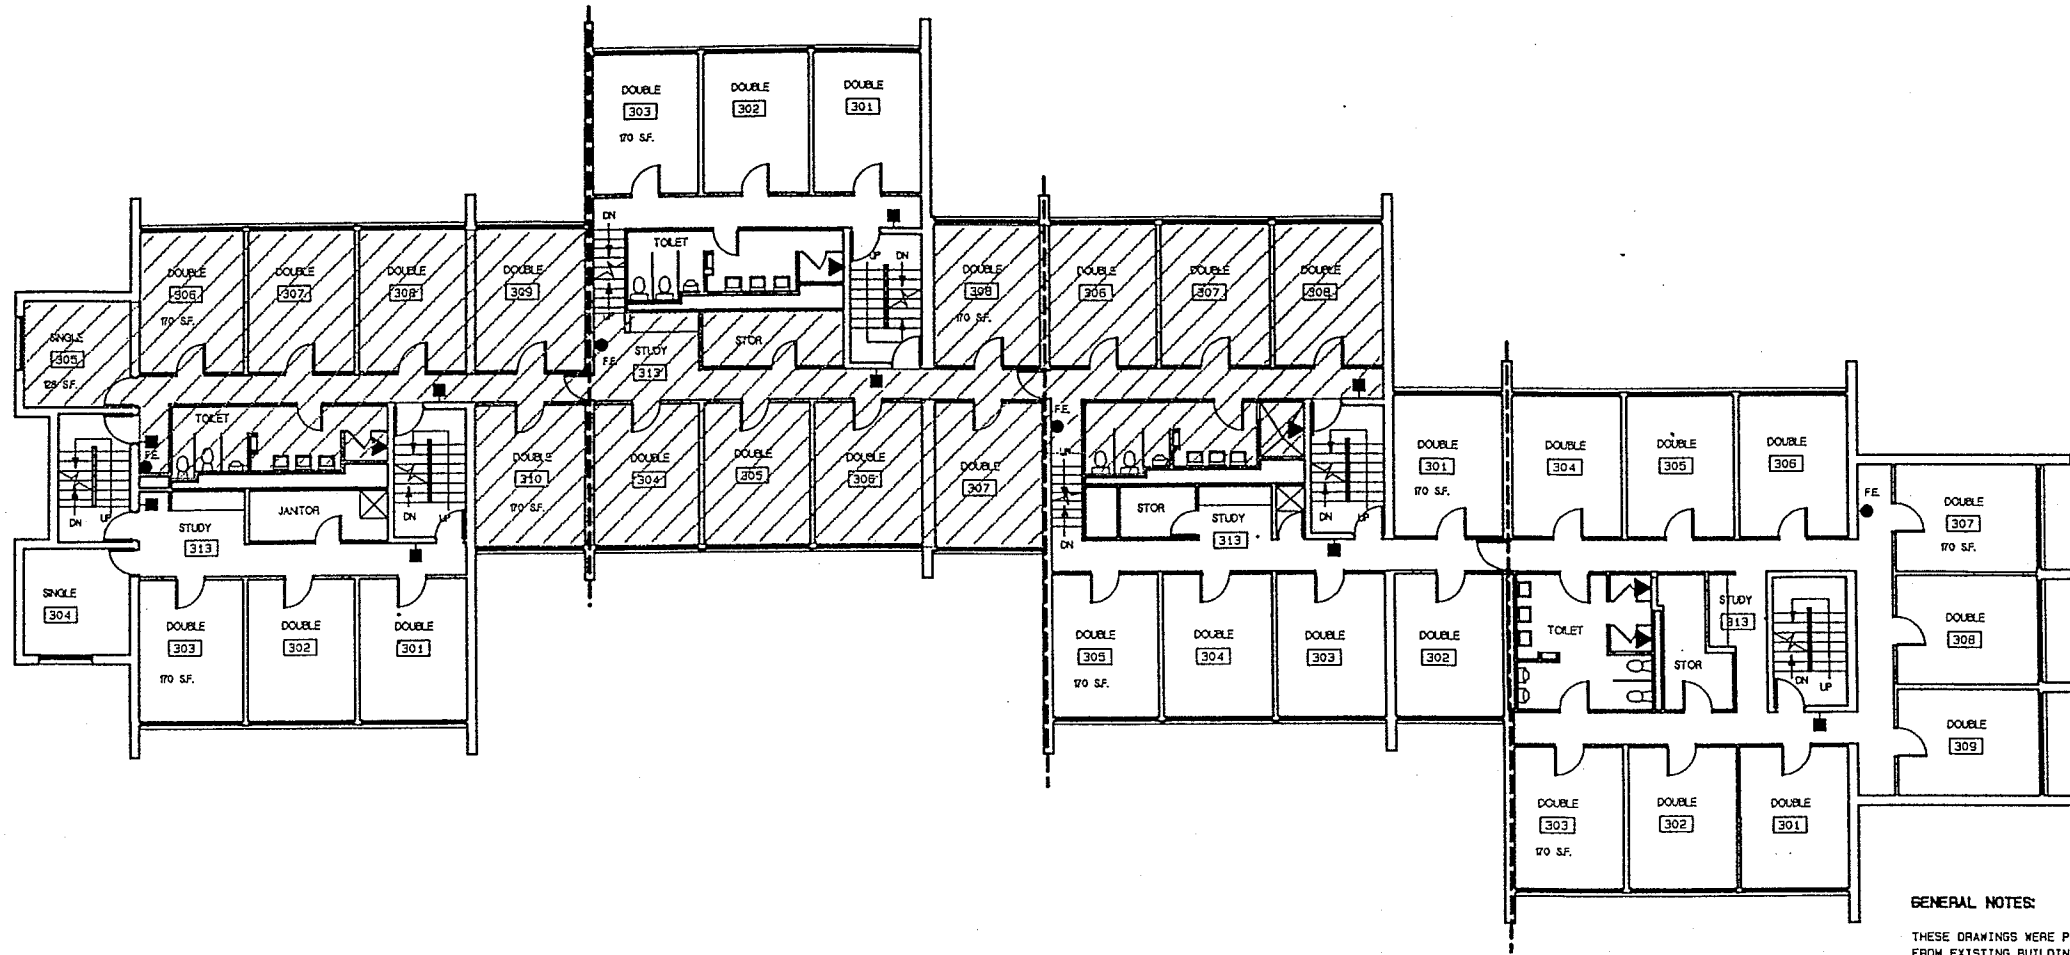

THIRD FLOOR - DORM "GM"



GENERAL NOTES:

THESE DRAWINGS WERE PREPARED FROM INFORMATION SUPPLIED FROM EXISTING BUILDING DRAWINGS PREPARED BY OTHERS AND FIELD VERIFIED BY OWNER.

ACTUAL DIMENSIONS AND CONDITIONS MUST BE FIELD VERIFIED PRIOR TO ANY CONSTRUCTION.

LEGEND:

- LINE DIVIDING RESIDENCES
- FIRE ALARM PULL
- FE FIRE EXTINGUISHER
- EXIT EMERGENCY EXIT
- ▼ INDICATES SHOWER HEAD LOCATIONS
- /// UPPER LEVEL


**FACILITIES MANAGEMENT
SOUTHWEST STATE UNIVERSITY
MARSHALL, MINN. 56258-0270**

DATE: JANUARY 1995

SHEET DESCRIPTION:
DORM "GM" - THIRD FLOOR

SHEET NO.

A112

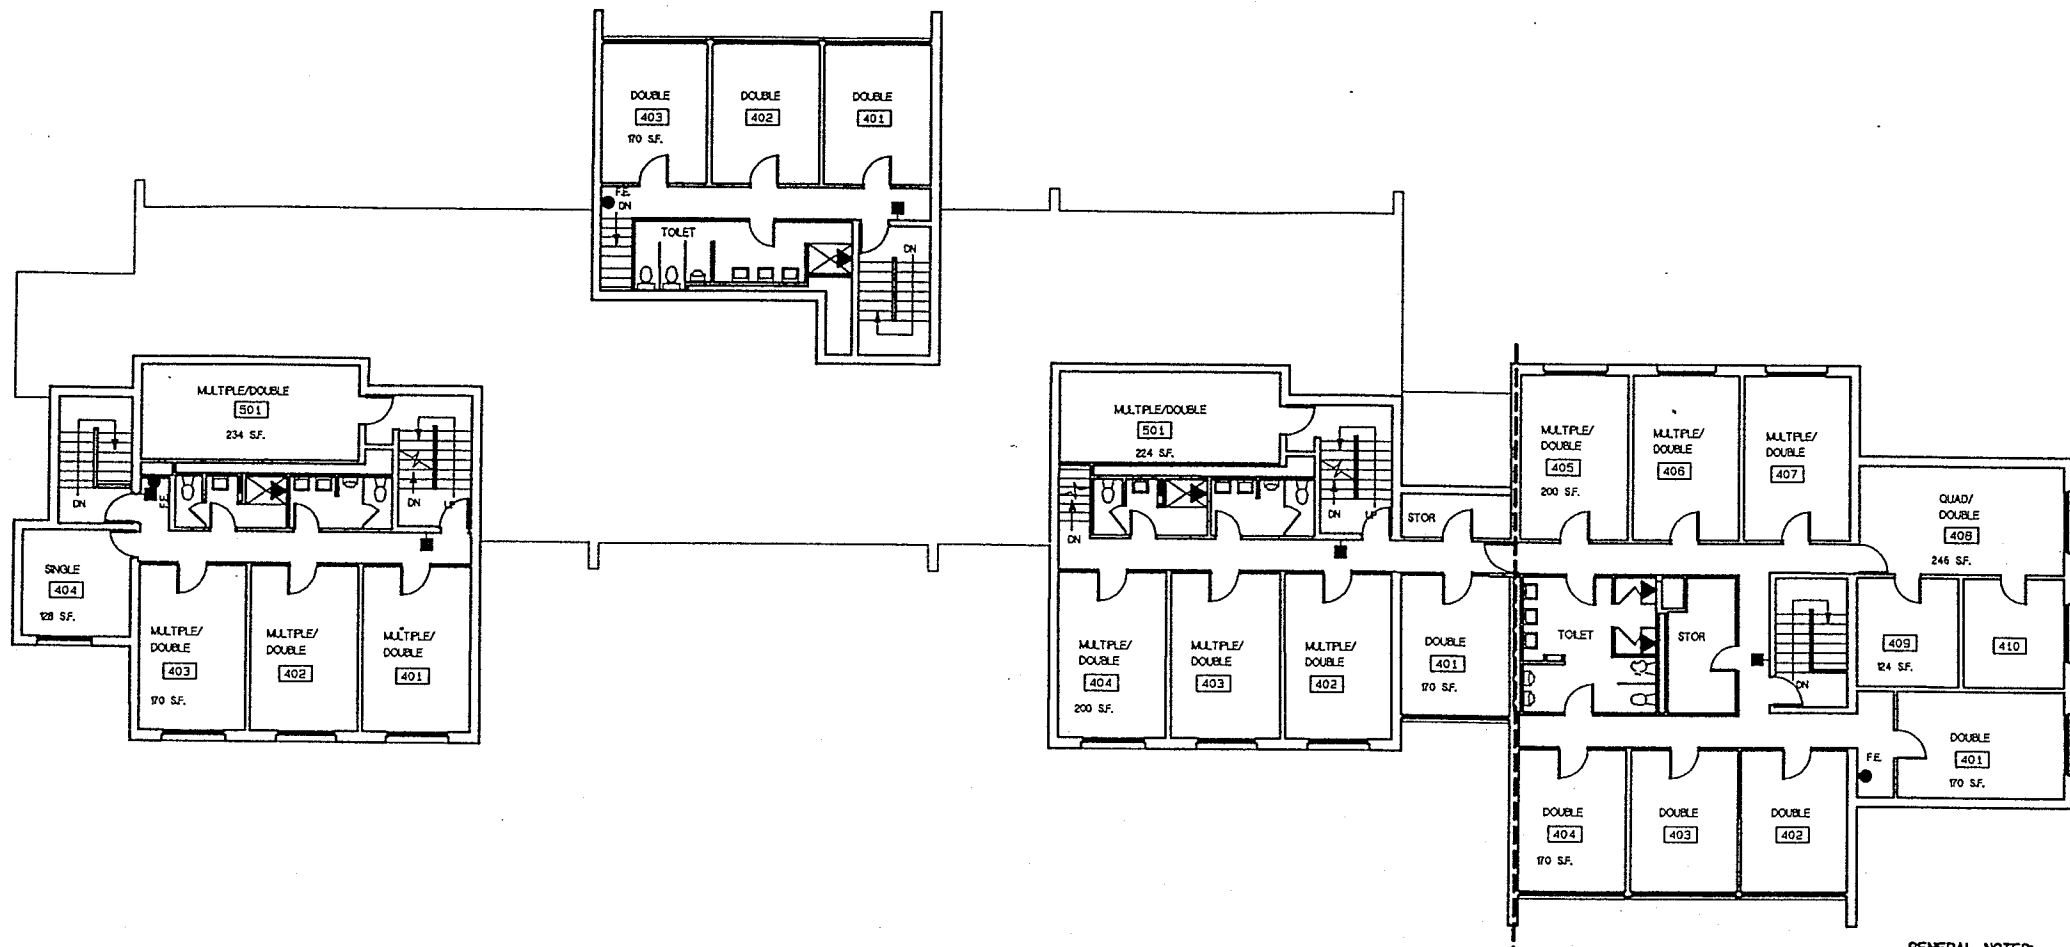


FOURTH FLOOR - DORM "GM"



- GENERAL NOTES:**
- THESE DRAWINGS WERE PREPARED FROM INFORMATION SUPPLIED FROM EXISTING BUILDING DRAWINGS PREPARED BY OTHERS AND FIELD VERIFIED BY OWNER.
- ACTUAL DIMENSIONS AND CONDITIONS MUST BE FIELD VERIFIED PRIOR TO ANY CONSTRUCTION.
- LEGEND:**
- LINE DIVIDING RESIDENCES
 - FIRE ALARM PULL
 - FE FIRE EXTINGUISHER
 - ⊕ EXIT EMERGENCY EXIT
 - ▼ INDICATES SHOWER HEAD LOCATIONS

FACILITIES MANAGEMENT SOUTHWEST STATE UNIVERSITY MARSHALL, MINN. 56258-0270	
DATE: JANUARY 1995	SHEET NO.
SHEET DESCRIPTION: DORM "GM" - FOURTH FLOOR	A113

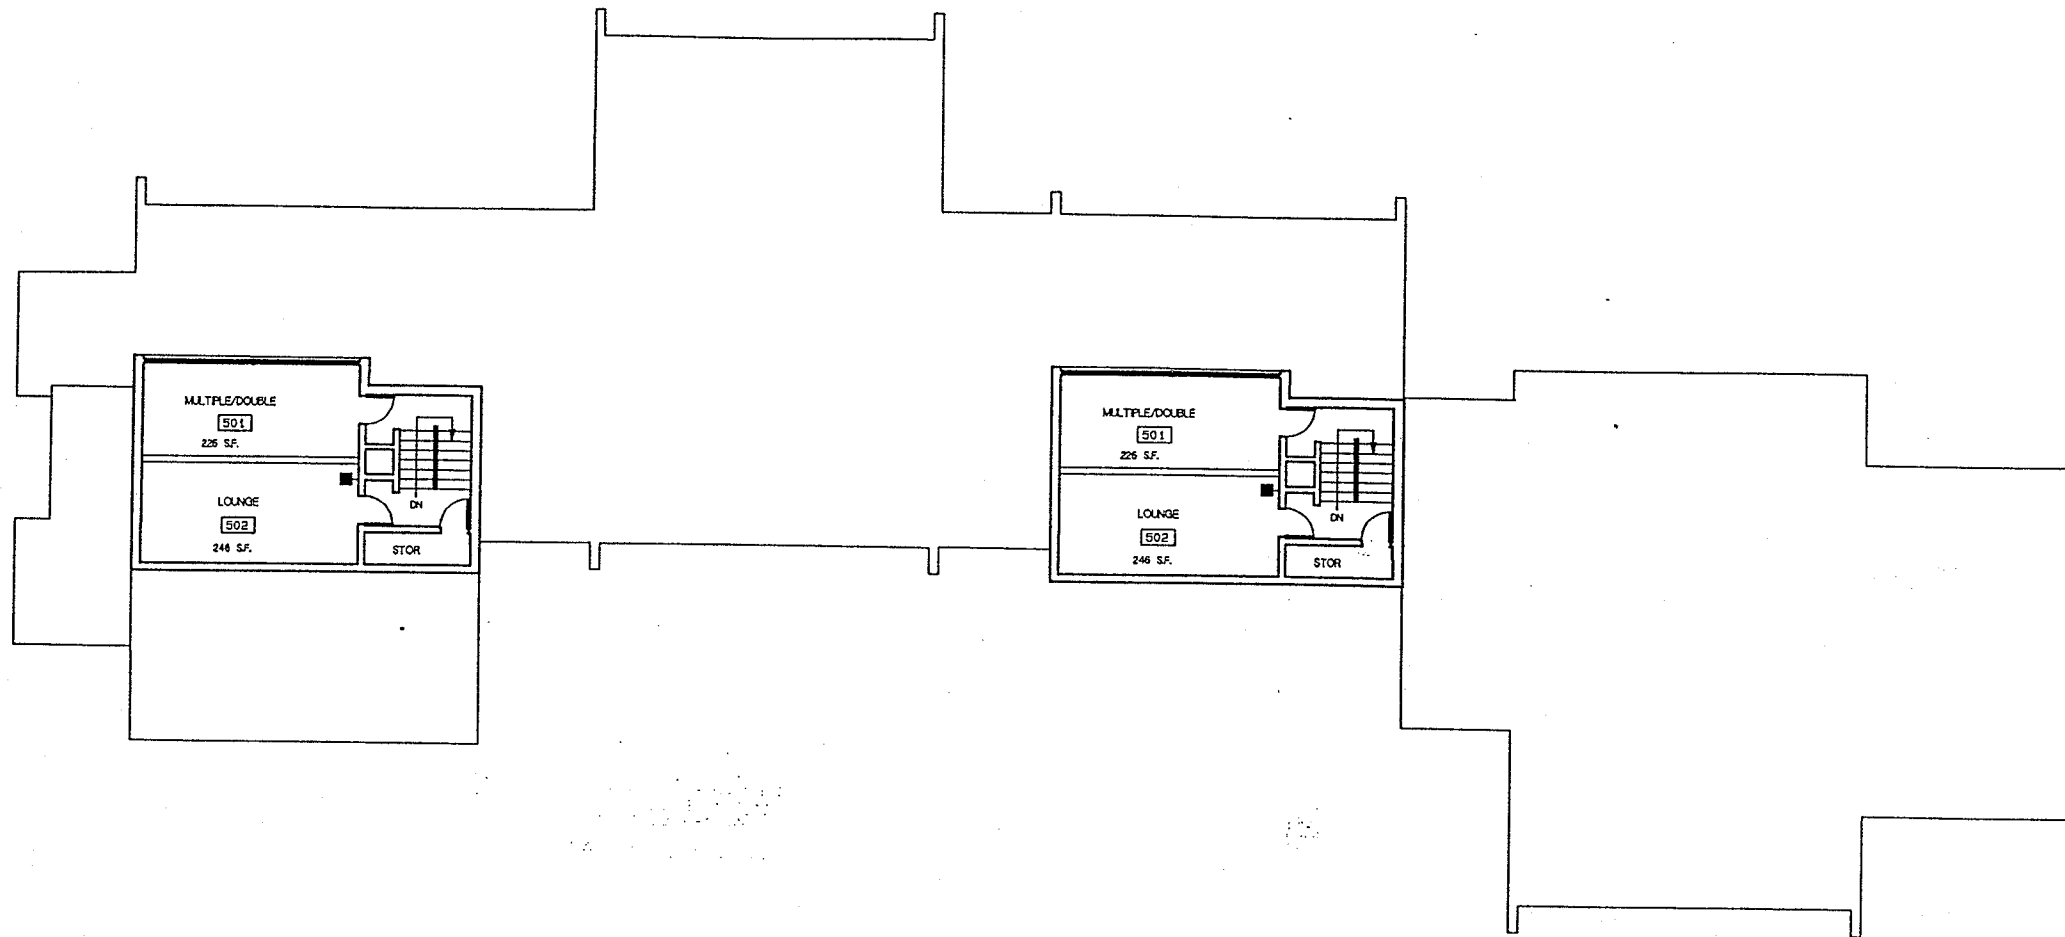

FIFTH FLOOR - DORM "GM"



GENERAL NOTES:

THESE DRAWINGS WERE PREPARED FROM INFORMATION SUPPLIED FROM EXISTING BUILDING DRAWINGS PREPARED BY OTHERS. FIELD VERIFIED BY OWNER.

ACTUAL DIMENSIONS AND CONDITIONS MUST BE FIELD VERIFIED PRIOR TO ANY CONSTRUCTION.

LEGEND:

- LINE DIVIDING RESIDENCES
- FIRE ALARM PULL
- FE FIRE EXTINGUISHER
- ⊙ EXIT EMERGENCY EXIT

FACILITIES MANAGEMENT SOUTHWEST STATE UNIVERSITY MARSHALL, MINN. 56268-0270	
DATE:	JANUARY 1995
SHEET DESCRIPTION:	DORM "GM" - FIFTH FLOOR
SHEET NO.:	A11