

BUCKINGHAM

CAMARADERIE

CLAPPER

SELENE

GROUND FLOOR - DORM "HA"

BUILDING AREA: 10,585 S.F.



GENERAL NOTES:


THESE DRAWINGS WERE PREPARED FROM INFORMATION SUPPLIED FROM EXISTING BUILDING DRAWINGS PREPARED BY OTHERS AND FIELD VERIFIED BY OWNER.

ACTUAL DIMENSIONS AND CONDITIONS MUST BE FIELD VERIFIED PRIOR TO ANY CONSTRUCTION.

LEGEND:

- LINE DIVIDING RESIDENCES
- FIRE ALARM PULL
- FE FIRE EXTINGUISHER
- ⊕ EXIT EMERGENCY EXIT
- ▼ INDICATES SHOWER HEAD LOCATIONS
- FU INDICATES FURNACE LOCATIONS
- ▨ UPPER LEVEL

FACILITIES MANAGEMENT SOUTHWEST STATE UNIVERSITY MARSHALL, MINN. 56258-0270	
DATE: JANUARY 1995	SHEET NO.
SHEET DESCRIPTION: DORM "HA" - GROUND FLOOR	A125

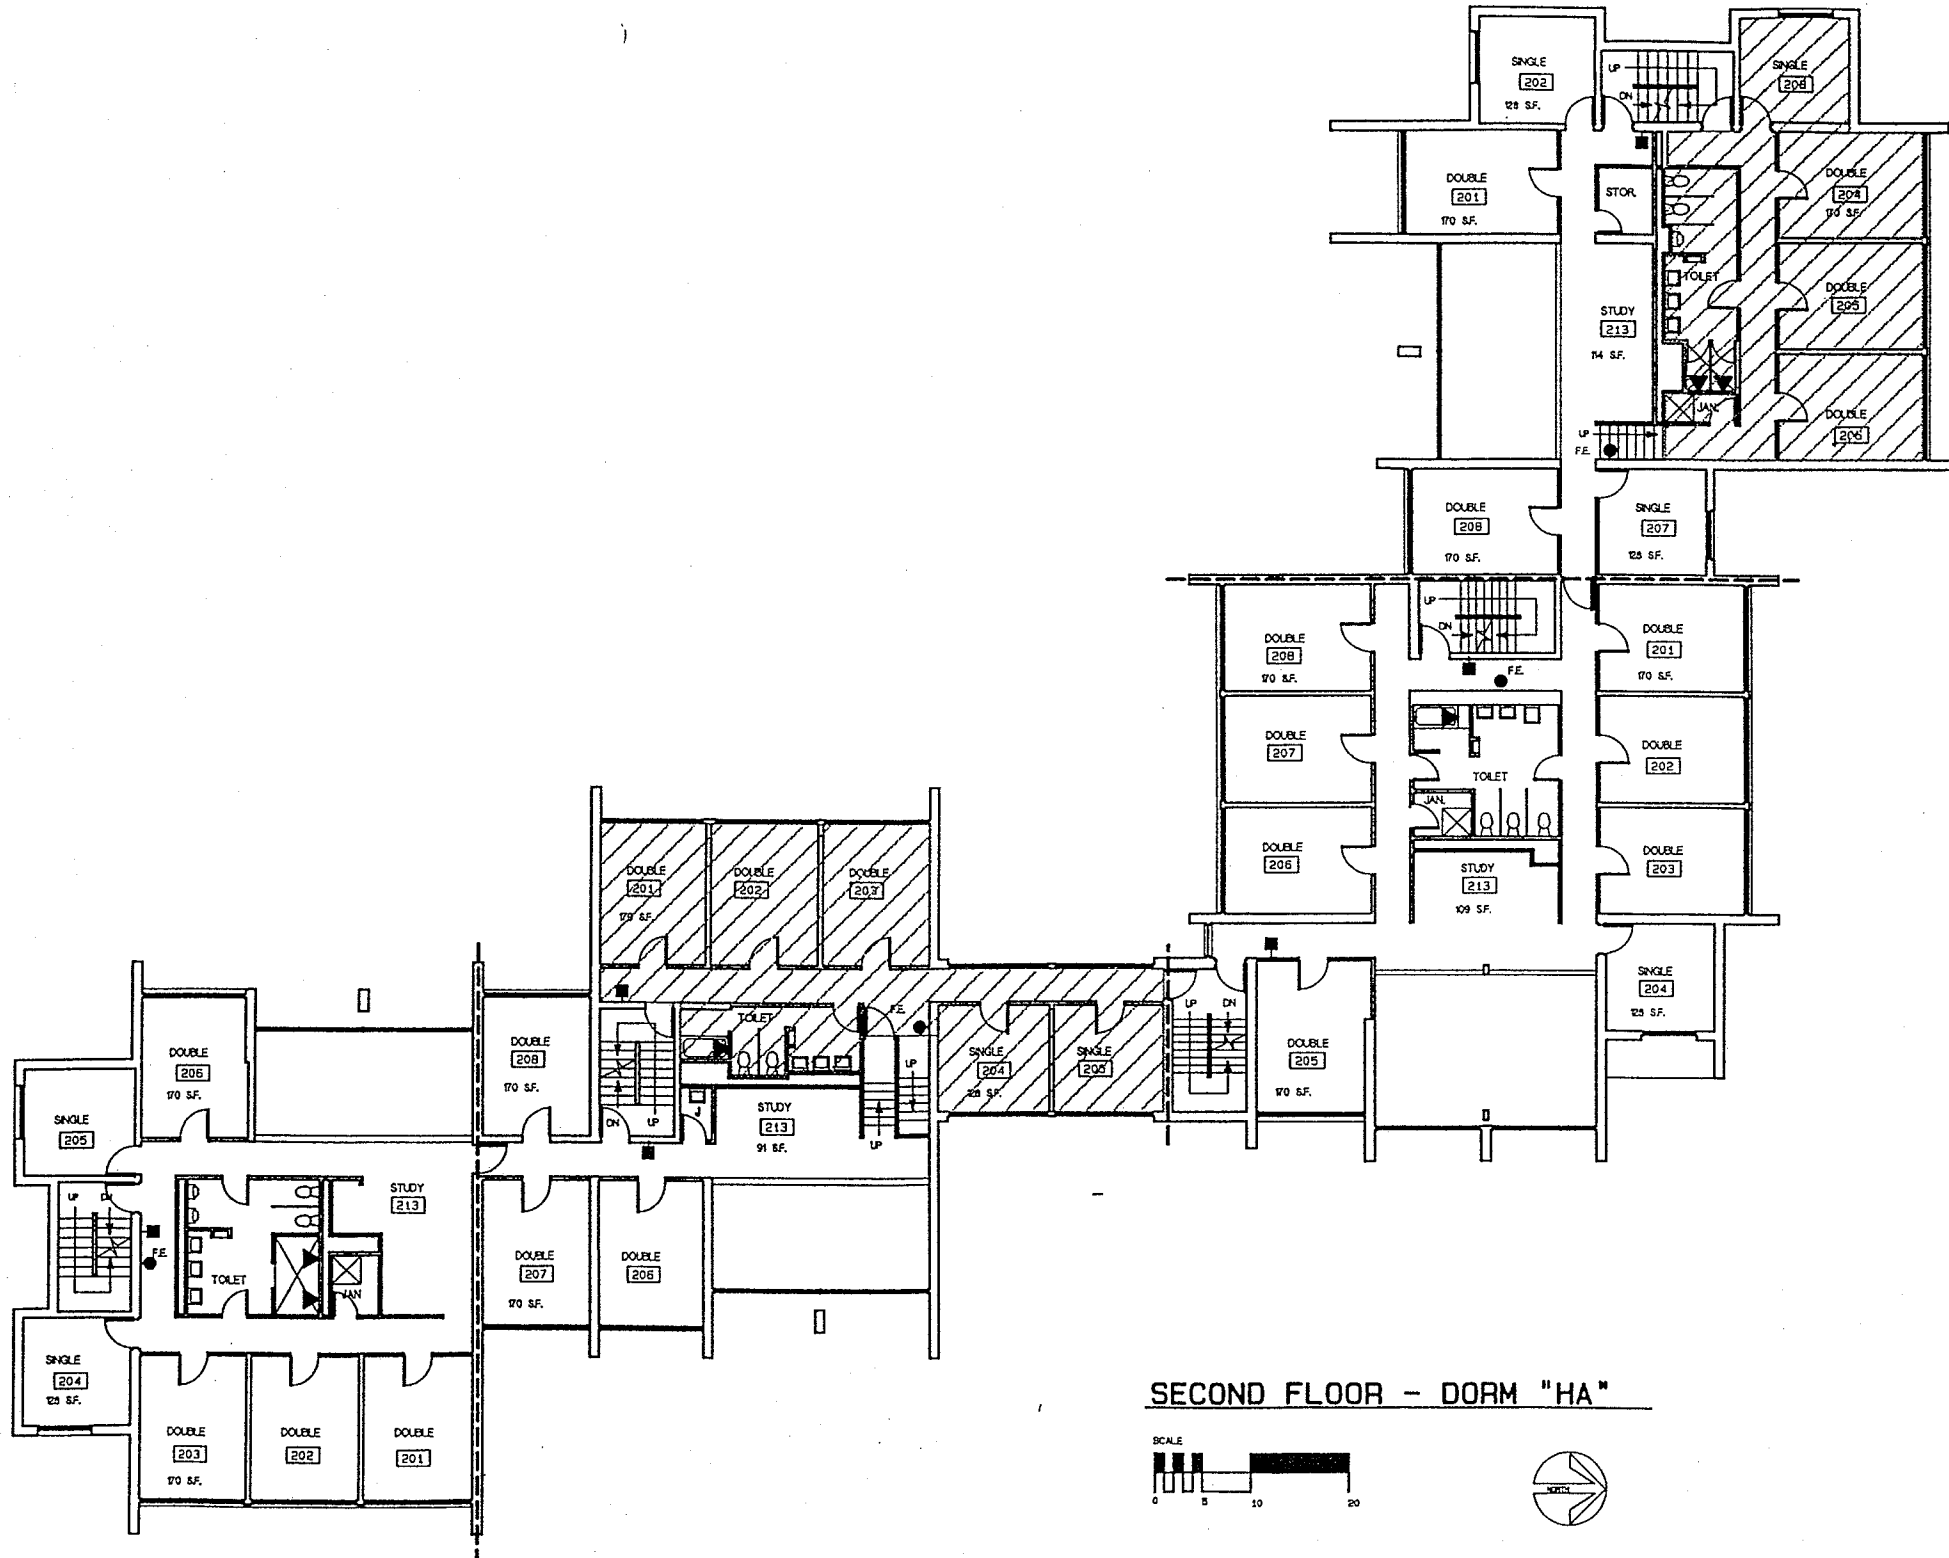


SECOND FLOOR - DORM "HA"

GENERAL NOTES:
 THESE DRAWINGS WERE PREPARED FROM INFORMATION SUPPLIED FROM EXISTING BUILDING DRAWINGS PREPARED BY OTHERS AND FIELD VERIFIED BY OWNER.
 ACTUAL DIMENSIONS AND CONDITIONS MUST BE FIELD VERIFIED PRIOR TO ANY CONSTRUCTION.

- LEGEND:**
- LINE DIVIDING RESIDENCES
 - FIRE ALARM PULL
 - FE FIRE EXTINGUISHER
 - ⊙ EXT EMERGENCY EXIT
 - ▼ INDICATES SHOWER HEAD LOCATIONS
 - ▨ UPPER LEVEL

FACILITIES MANAGEMENT SOUTHWEST STATE UNIVERSITY MARSHALL, MINN. 56258-0270	
DATE: JANUARY 1995	SHEET NO.
SHEET DESCRIPTION: DORM "HA" - SECOND FLOOR	A126

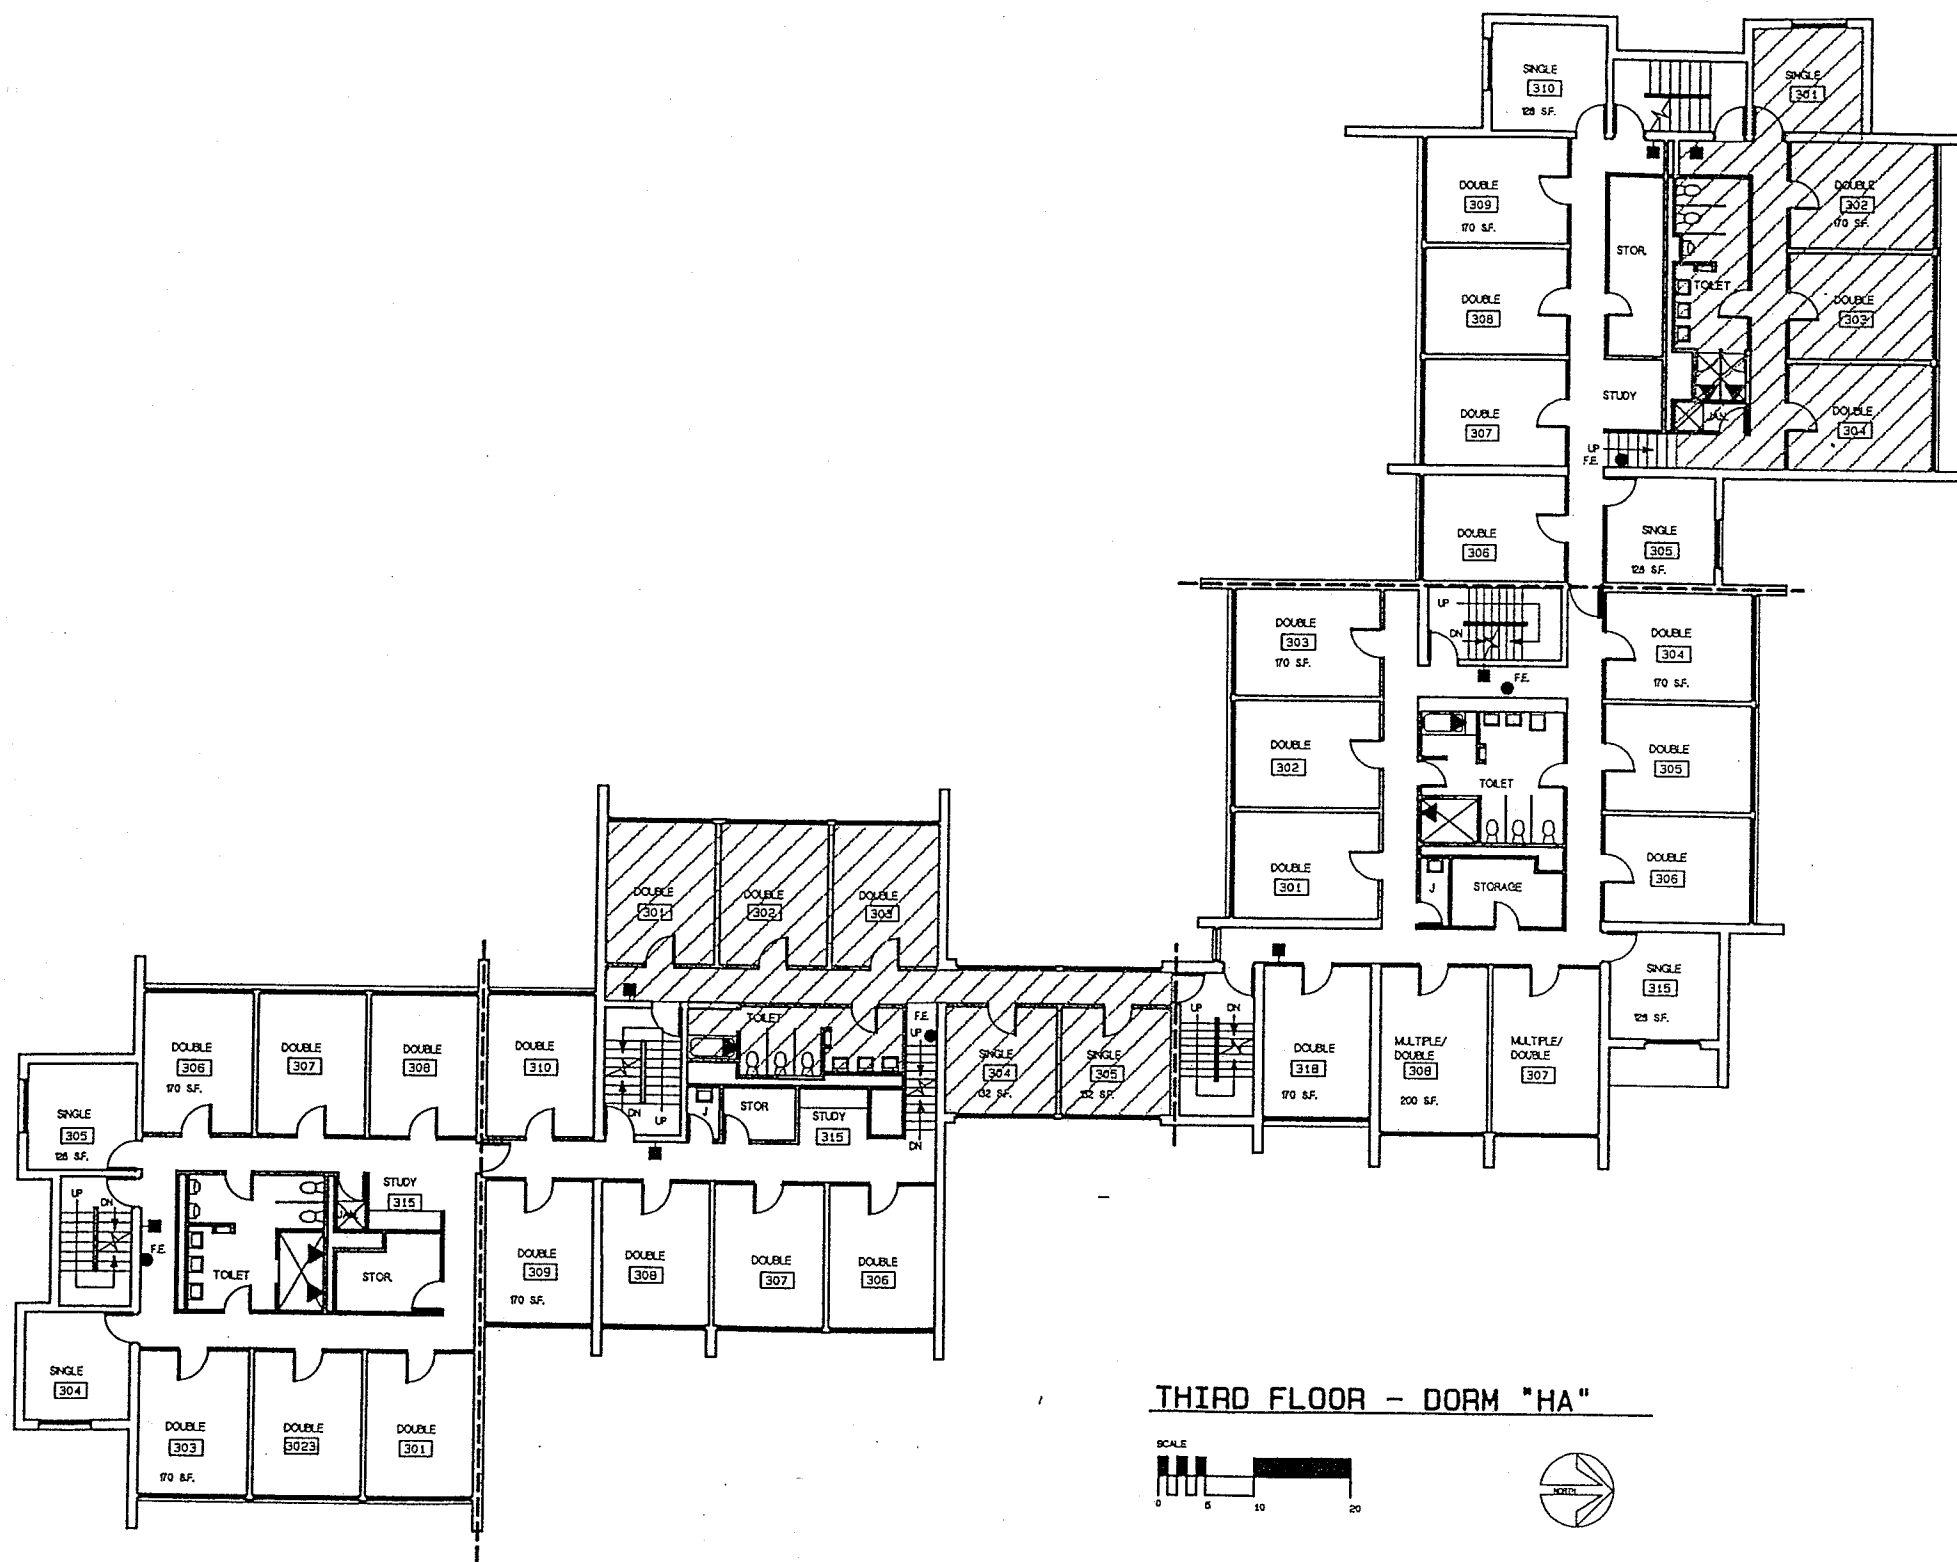

THIRD FLOOR - DORM "HA"



GENERAL NOTES:


THESE DRAWINGS WERE PREPARED FROM INFORMATION SUPPLIED FROM EXISTING BUILDING DRAWINGS PREPARED BY OTHERS AND FIELD VERIFIED BY OWNER.

ACTUAL DIMENSIONS AND CONDITIONS MUST BE FIELD VERIFIED PRIOR TO ANY CONSTRUCTION.

LEGEND:

- LINE DIVIDING RESIDENCES
- FIRE ALARM PULL
- FE FIRE EXTINGUISHER
- ⊕ EXIT EMERGENCY EXIT
- ▼ INDICATES SHOWER HEAD LOCATIONS
- ▨ UPPER LEVEL

<p>FACILITIES MANAGEMENT SOUTHWEST STATE UNIVERSITY MARSHALL, MINN. 56258-0270</p>	
<p>DATE: JANUARY 1995</p>	
<p>SHEET DESCRIPTION: DORM "HA" - THIRD FLOOR</p>	
<p>SHEET NO. A127</p>	

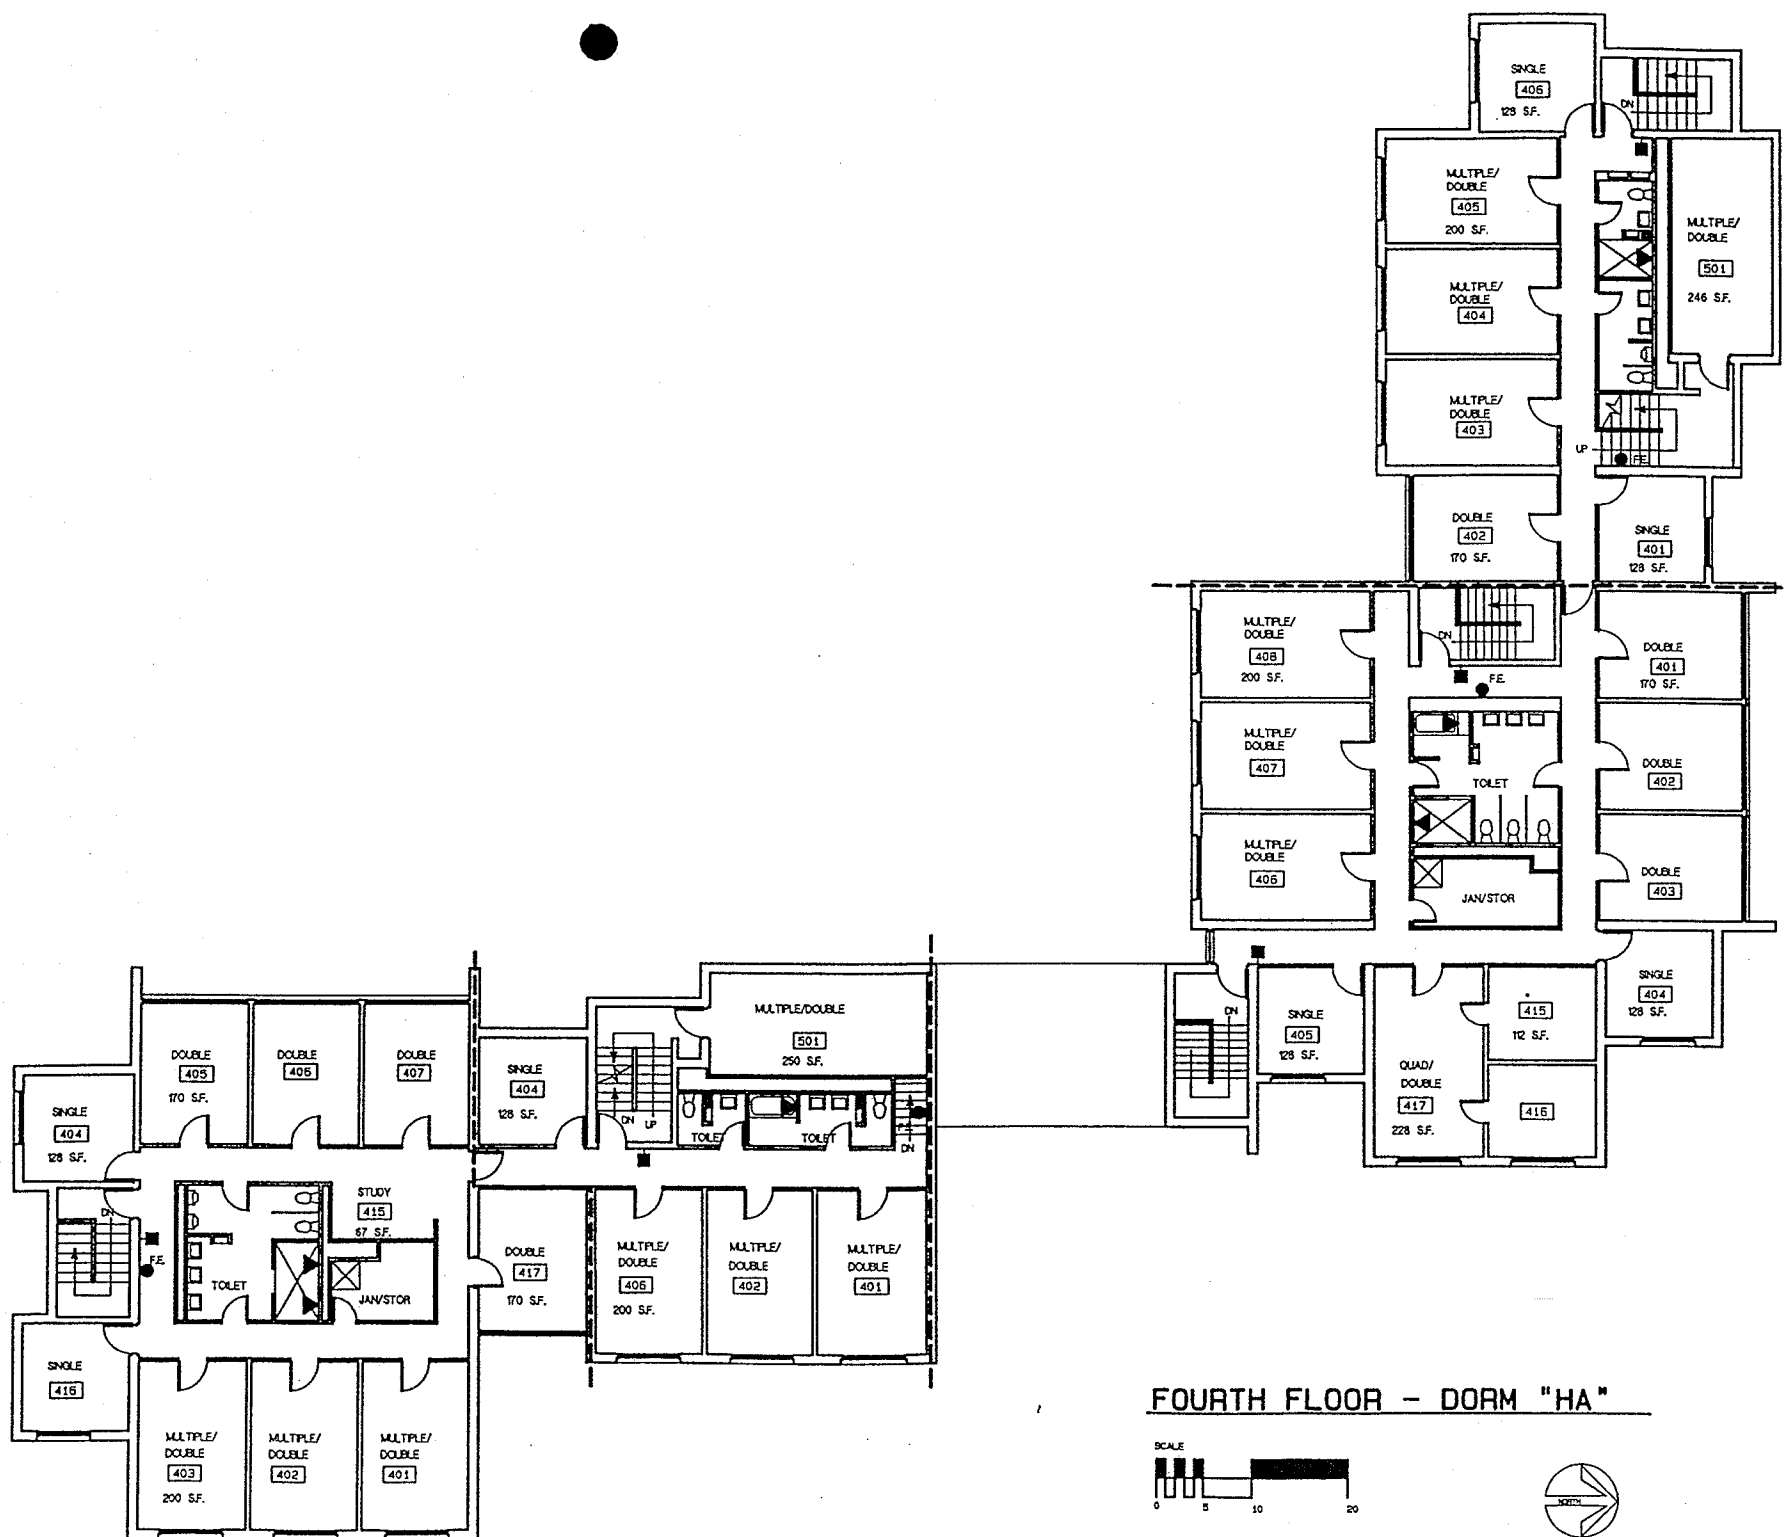

FOURTH FLOOR - DORM "HA"



GENERAL NOTES:

THESE DRAWINGS WERE PREPARED FROM INFORMATION SUPPLIED FROM EXISTING BUILDING DRAWINGS PREPARED BY OTHERS AND FIELD VERIFIED BY OWNER.

ACTUAL DIMENSIONS AND CONDITIONS MUST BE FIELD VERIFIED PRIOR TO ANY CONSTRUCTION.

LEGEND:

- LINE DIVIDING RESIDENCES
- FIRE ALARM PULL
- FE FIRE EXTINGUISHER
- ⊕ EXIT EMERGENCY EXIT
- ▼ INDICATES SHOWER HEAD LOCATIONS


FACILITIES MANAGEMENT
SOUTHWEST STATE UNIVERSITY
 MARSHALL, MDN. 56258-0270

DATE: JANUARY 1995


SHEET DESCRIPTION:
 DORM "HA" - FOURTH FLOOR

SHEET NO.

A128

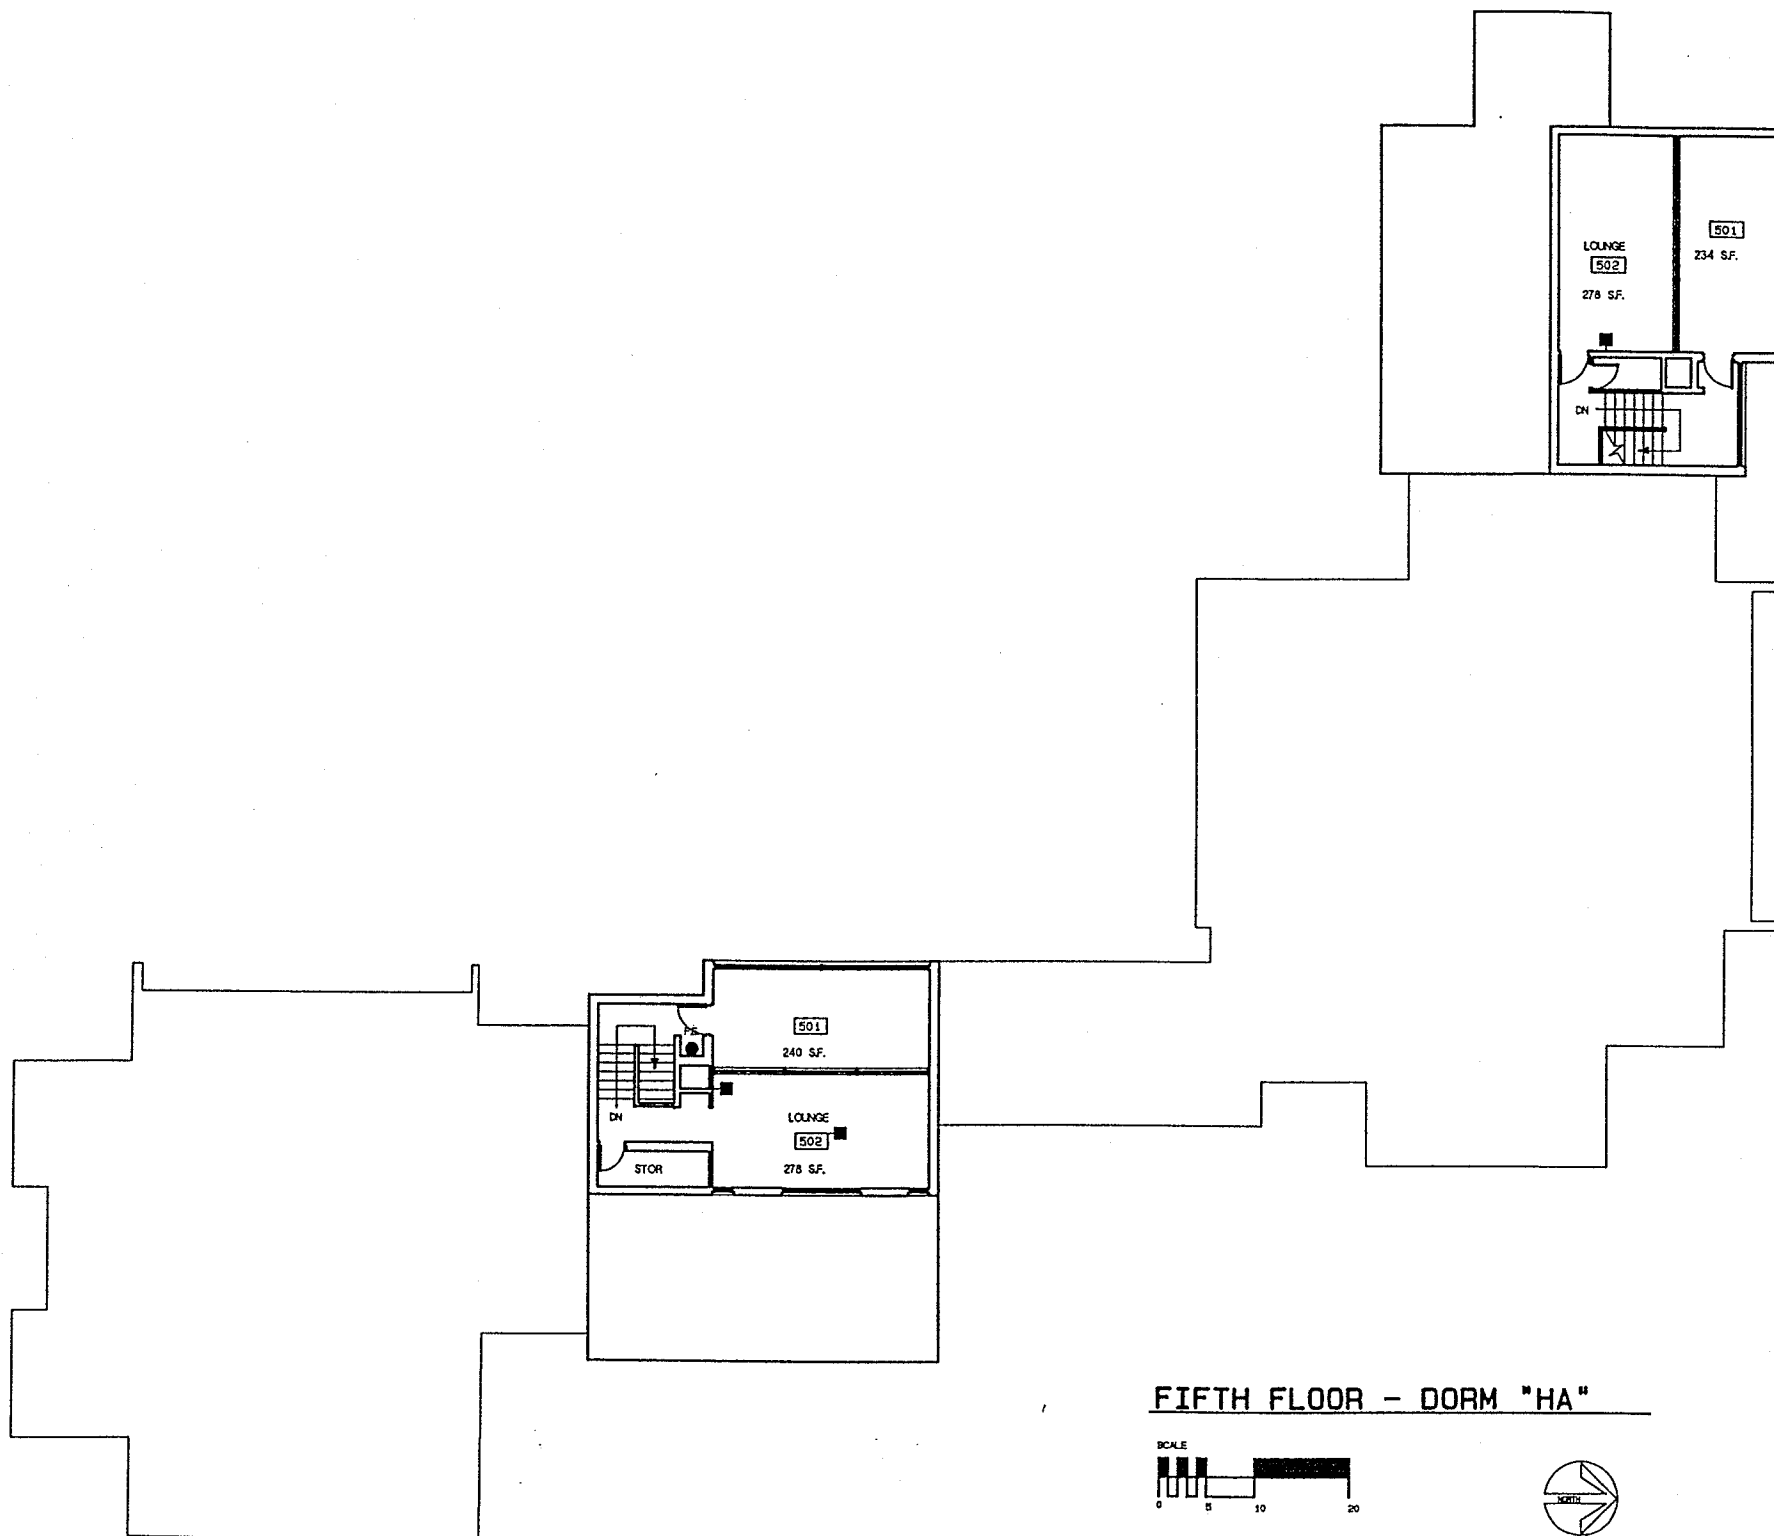

FIFTH FLOOR - DORM "HA"

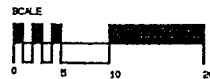

GENERAL NOTES:

THESE DRAWINGS WERE PREPARED FROM INFORMATION SUPPLIED FROM EXISTING BUILDING DRAWINGS PREPARED BY OTHERS AND FIELD VERIFIED BY OWNER.

ACTUAL DIMENSIONS AND CONDITIONS MUST BE FIELD VERIFIED PRIOR TO ANY CONSTRUCTION.

LEGEND:

- LINE DIVIDING RESIDENCES
- FIRE ALARM PULL
- FE FIRE EXTINGUISHER
- ⊕ EXIT EMERGENCY EXIT

FACILITIES MANAGEMENT
 SOUTHWEST STATE UNIVERSITY
 MARSHALL, MINN. 56208-0270

DATE: JANUARY 1995

SHEET DESCRIPTION:
 DORM "HA" - FIFTH FLOOR

SHEET NO.

A129