

**GROUND FLOOR - DORM "GW"**



**GENERAL NOTES:**

THESE DRAWINGS WERE PREPARED FROM INFORMATION SUPPLIED FROM EXISTING BUILDING DRAWINGS PREPARED BY OTHERS AND FIELD VERIFIED BY OWNER.

ACTUAL DIMENSIONS AND CONDITIONS MUST BE FIELD VERIFIED PRIOR TO ANY CONSTRUCTION.

**LEGEND:**

- LINE DIVIDING RESIDENCES
- FIRE ALARM PULL
- F.E. FIRE EXTINGUISHER
- ⊙ EXT EMERGENCY EXIT
- ▼ INDICATES SHOWER HEAD LOCATIONS
- FU INDICATES FURNACE LOCATIONS


FACILITIES MANAGEMENT  
SOUTHWEST STATE UNIVERSITY  
MARSHALL, MINN. 56258-0270

DATE: JANUARY 1995

SHEET DESCRIPTION:  
DORM "GW" - GROUND FLOOR

SHEET NO.

**A115**

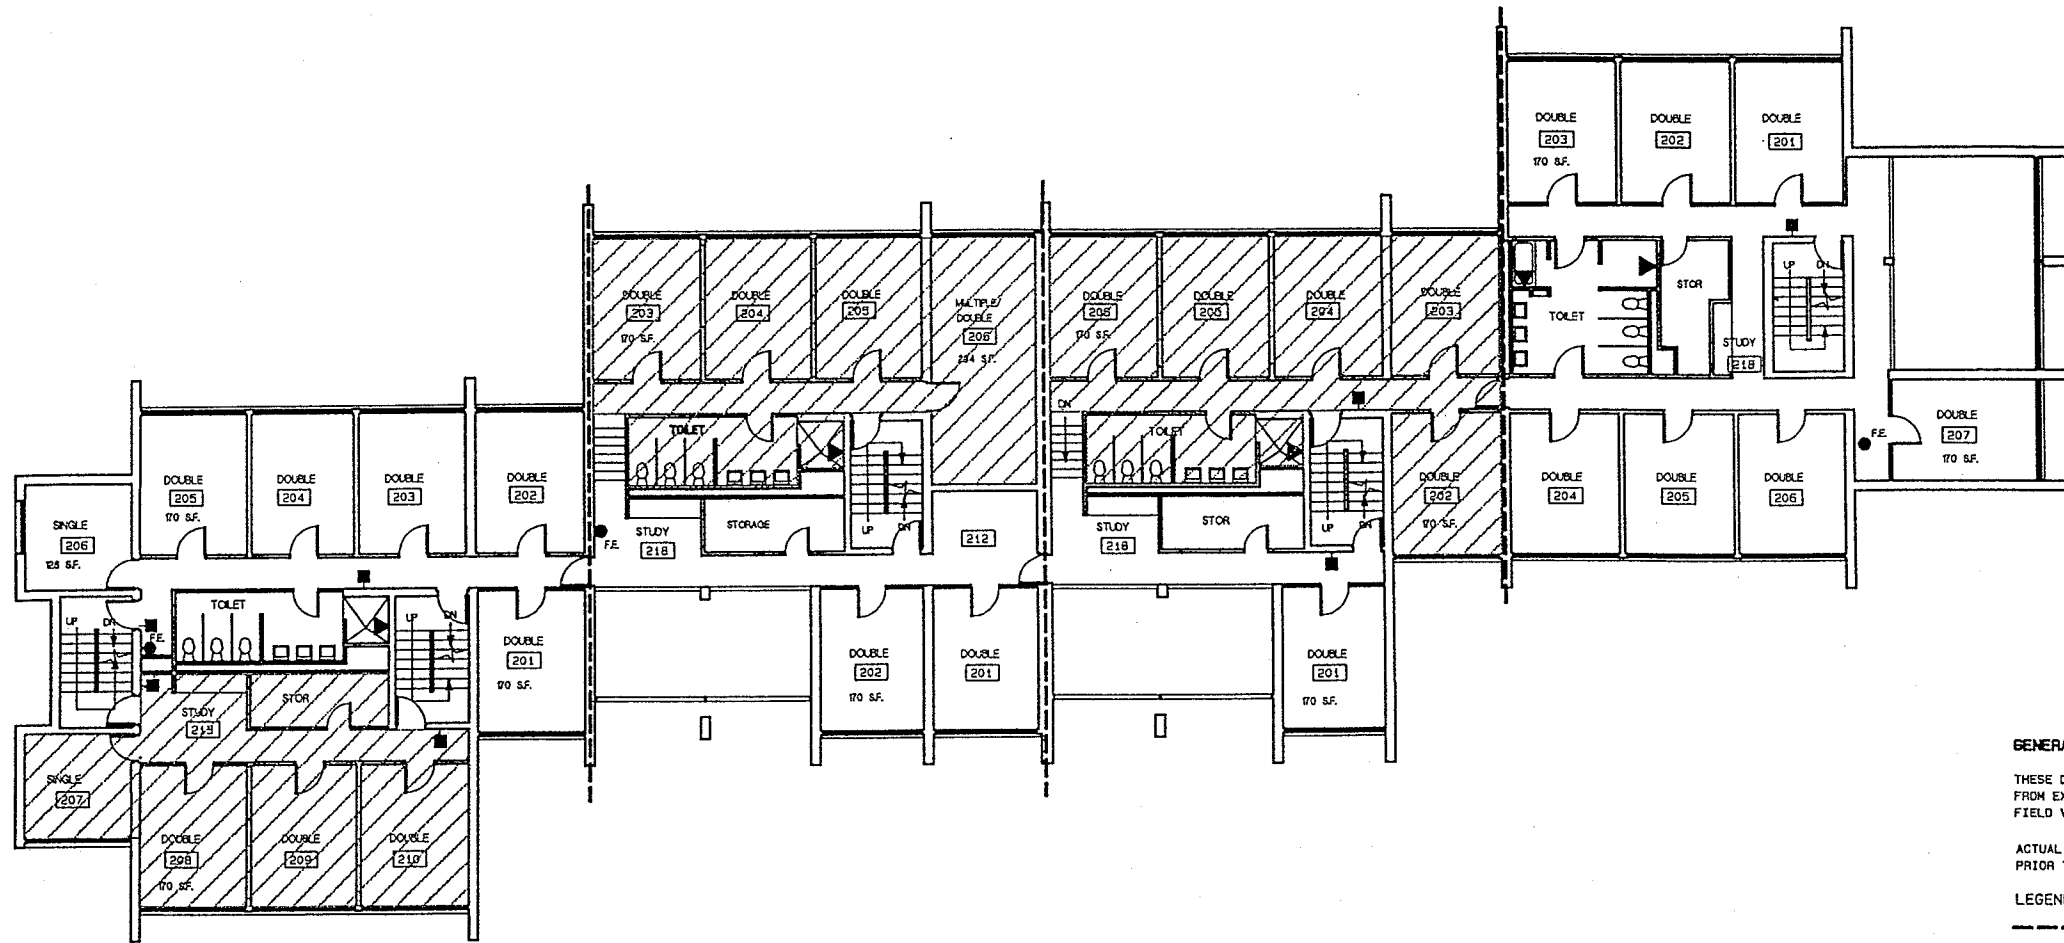

**SECOND FLOOR - DORM "GW"**



**GENERAL NOTES:**


THESE DRAWINGS WERE PREPARED FROM INFORMATION SUPPLIED FROM EXISTING BUILDING DRAWINGS PREPARED BY OTHERS AND FIELD VERIFIED BY OWNER.

ACTUAL DIMENSIONS AND CONDITIONS MUST BE FIELD VERIFIED PRIOR TO ANY CONSTRUCTION.


**LEGEND:**

- LINE DIVIDING RESIDENCES
- FIRE ALARM PULL
- FE FIRE EXTINGUISHER
- ⊕ EXIT EMERGENCY EXIT
- ▼ INDICATES SHOWER HEAD LOCATIONS
- ▨ UPPER LEVEL

<b>FACILITIES MANAGEMENT SOUTHWEST STATE UNIVERSITY MARSHALL, MINN. 56258-0270</b>	
DATE: JANUARY 1995	SHEET NO.
SHEET DESCRIPTION: DORM "GW" - SECOND FLOOR	<b>A116</b>

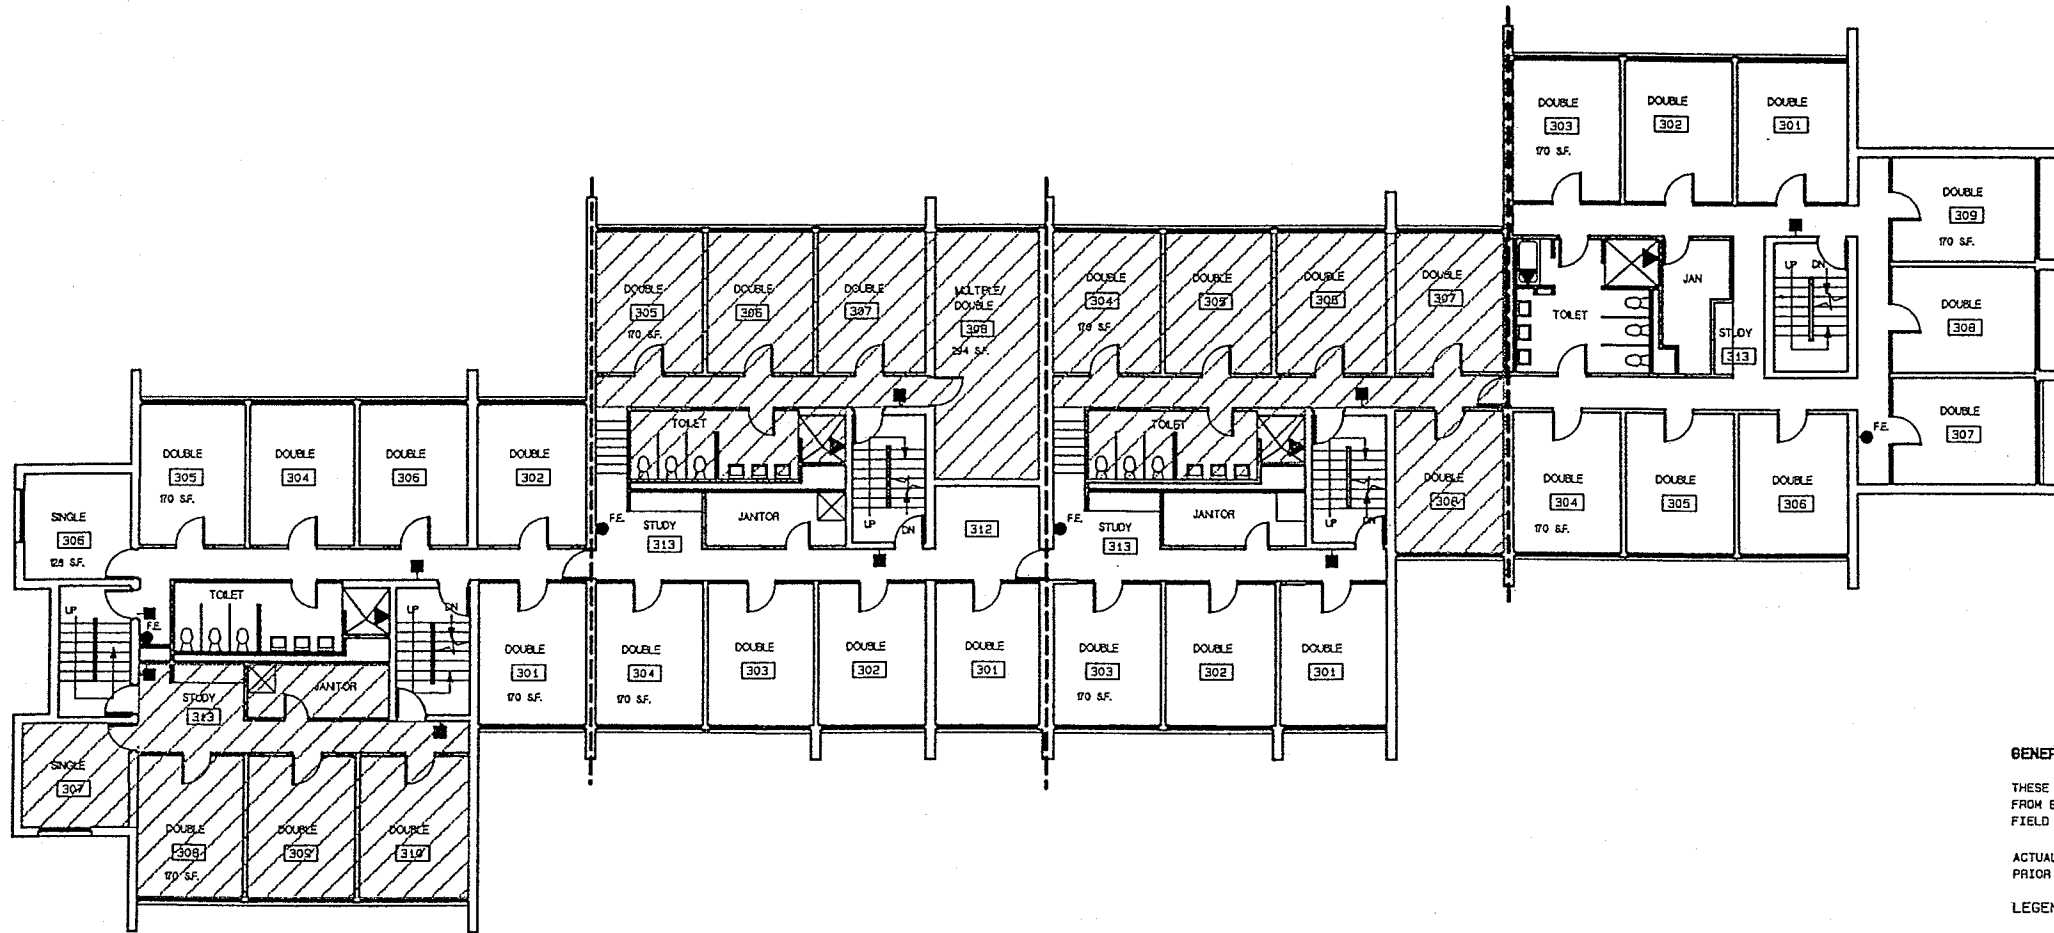

**THRID FLOOR - DORM "GW"**

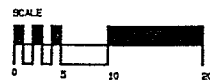

**GENERAL NOTES:**


THESE DRAWINGS WERE PREPARED FROM INFORMATION SUPPLIED FROM EXISTING BUILDING DRAWINGS PREPARED BY OTHERS AND FIELD VERIFIED BY OWNER.

ACTUAL DIMENSIONS AND CONDITIONS MUST BE FIELD VERIFIED PRIOR TO ANY CONSTRUCTION.

**LEGEND:**

- LINE DIVIDING RESIDENCES
- FIRE ALARM PULL
- FE FIRE EXTINGUISHER
- ⊕ EXT EMERGENCY EXIT
- ▼ INDICATES SHOWER HEAD LOCATIONS
- ▨ UPPER LEVEL

<b>FACILITIES MANAGEMENT SOUTHWEST STATE UNIVERSITY MARSHALL, MINN. 56258-0270</b>	
DATE: JANUARY 1995	SHEET NO.
SHEET DESCRIPTION: DORM "GW" - THIRD FLOOR	<b>A117</b>

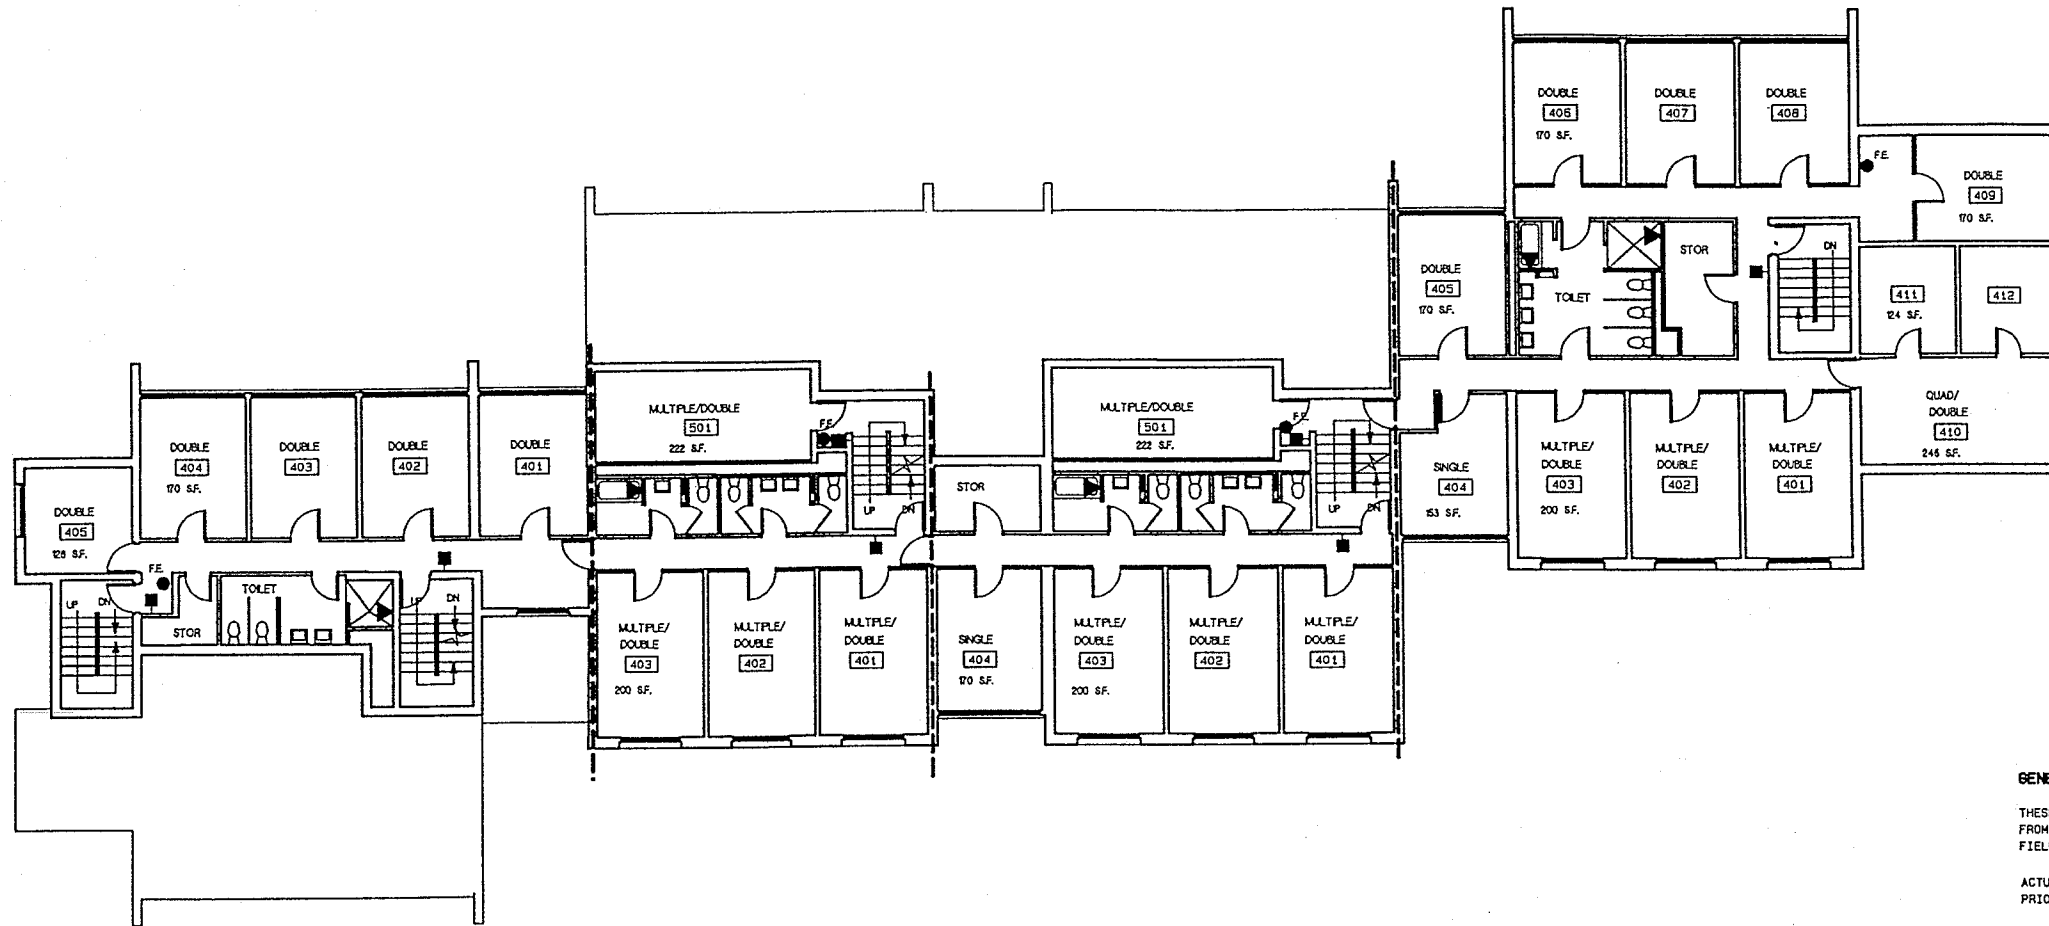

**FOURTH FLOOR - DORM "GW"**



**GENERAL NOTES:**

THESE DRAWINGS WERE PREPARED FROM INFORMATION SUPPLIED FROM EXISTING BUILDING DRAWINGS PREPARED BY OTHERS AND FIELD VERIFIED BY OWNER.

ACTUAL DIMENSIONS AND CONDITIONS MUST BE FIELD VERIFIED PRIOR TO ANY CONSTRUCTION.

**LEGEND:**

- LINE DIVIDING RESIDENCES
- FIRE ALARM PULL
- FE FIRE EXTINGUISHER
- ⊕ EXT EMERGENCY EXIT
- ▼ INDICATES SHOWER HEAD LOCATIONS

FACILITIES MANAGEMENT  
 SOUTHWEST STATE UNIVERSITY  
 MARSHALL, MINN. 56258-0270


DATE: JANUARY 1995

SHEET DESCRIPTION:

DORM "GW" - FOURTH FLOOR

SHEET NO.

A118

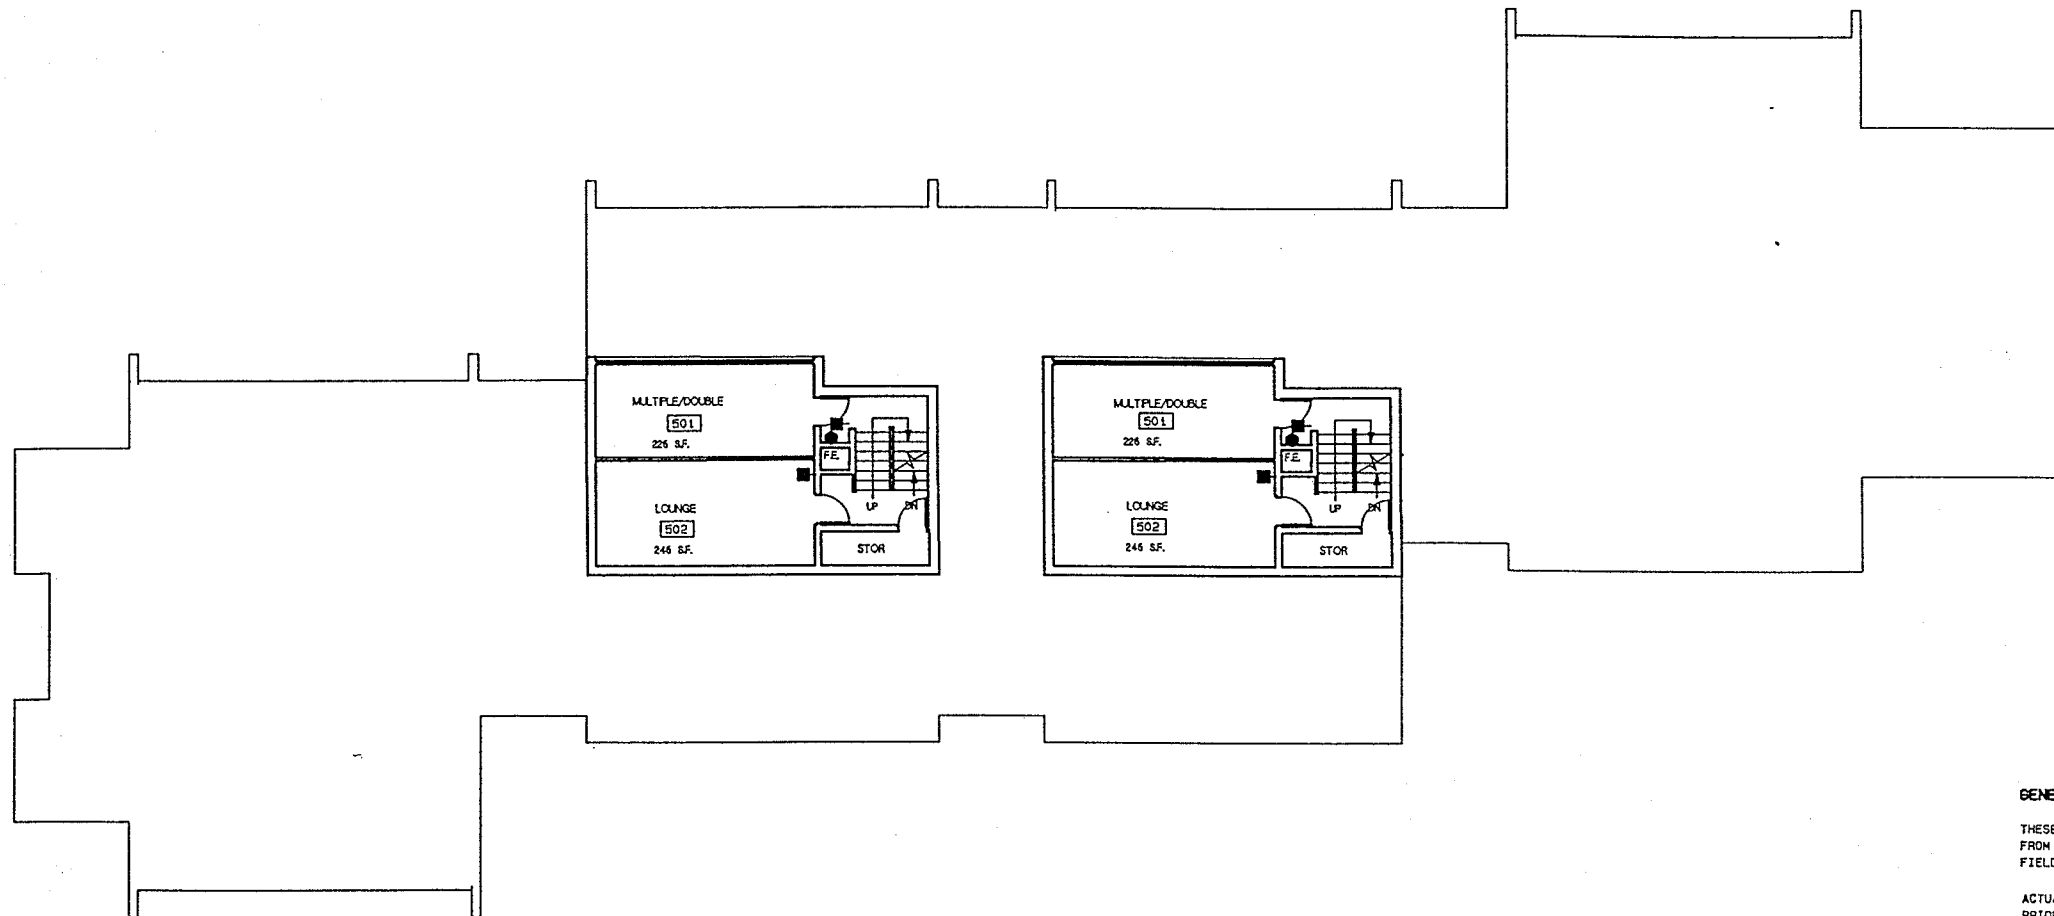

**FIFTH FLOOR - DORM "GW"**



**GENERAL NOTES:**

THESE DRAWINGS WERE PREPARED FROM INFORMATION SUPPLIED FROM EXISTING BUILDING DRAWINGS PREPARED BY OTHERS AND FIELD VERIFIED BY OWNER.

ACTUAL DIMENSIONS AND CONDITIONS MUST BE FIELD VERIFIED PRIOR TO ANY CONSTRUCTION.

**LEGEND:**

- LINE DIVIDING RESIDENCES
- FIRE ALARM PULL
- FE FIRE EXTINGUISHER
- ⊕ EXIT EMERGENCY EXIT

FACILITIES MANAGEMENT  
**SOUTHWEST STATE UNIVERSITY**  
 MARSHALL, MINN. 56258-0270

DATE: JANUARY 1995

SHEET DESCRIPTION:  
 DORM "GW" - FIFTH FLOOR

SHEET NO.

A110